



SCHMATIC ELEVATIONS

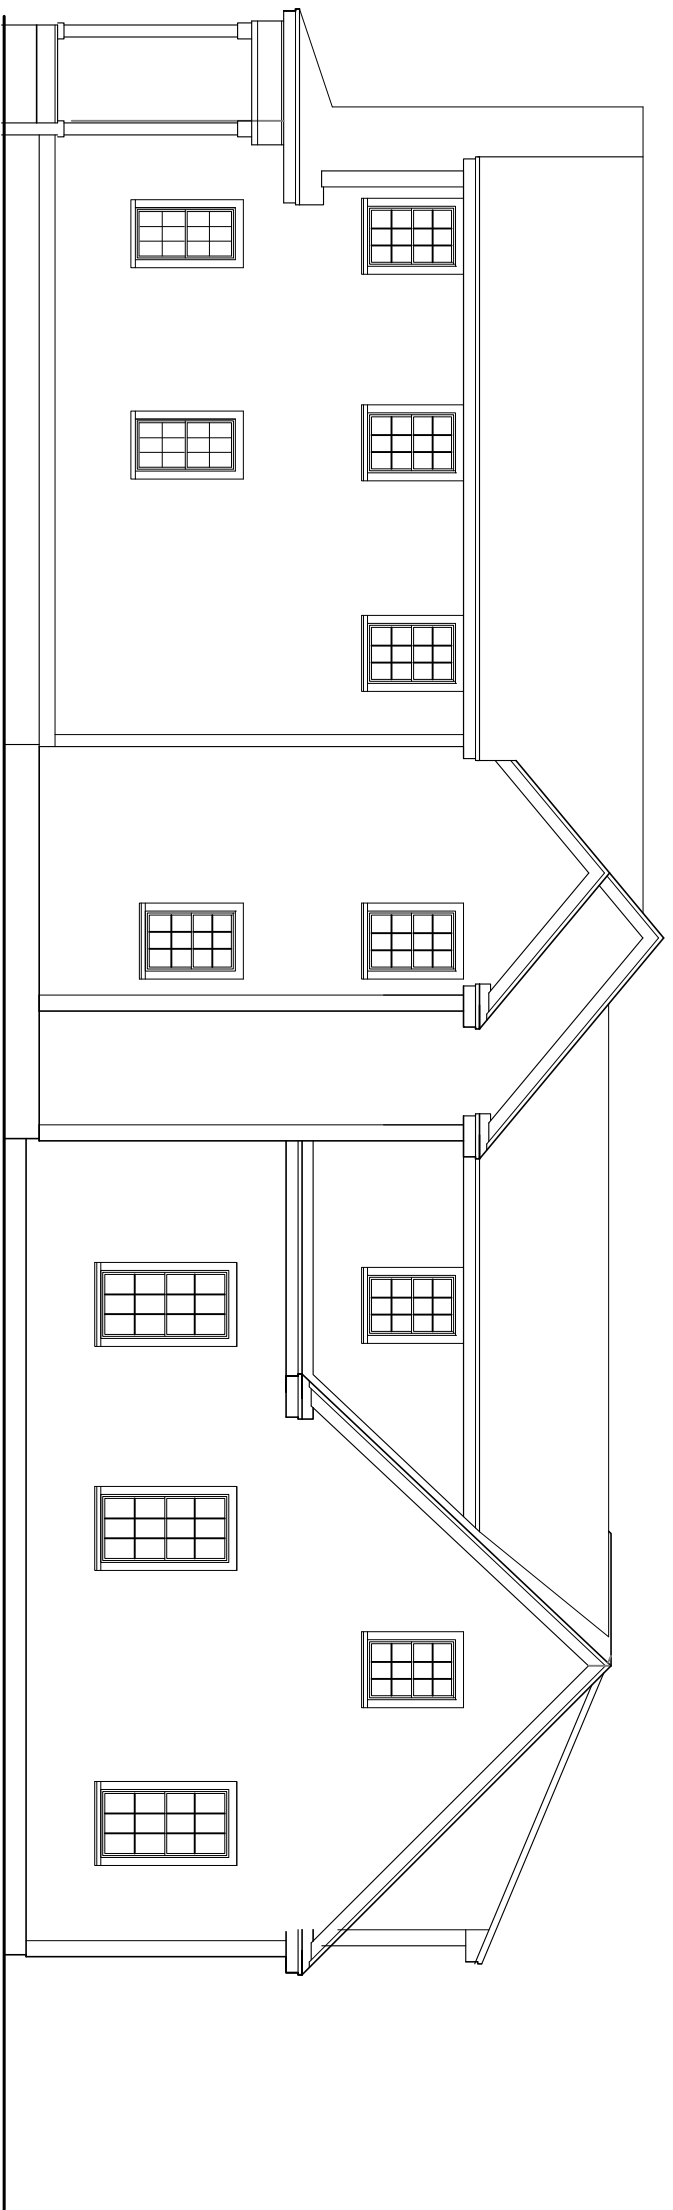

3 REAR ELEVATION
A1.0 SCALE: NTS

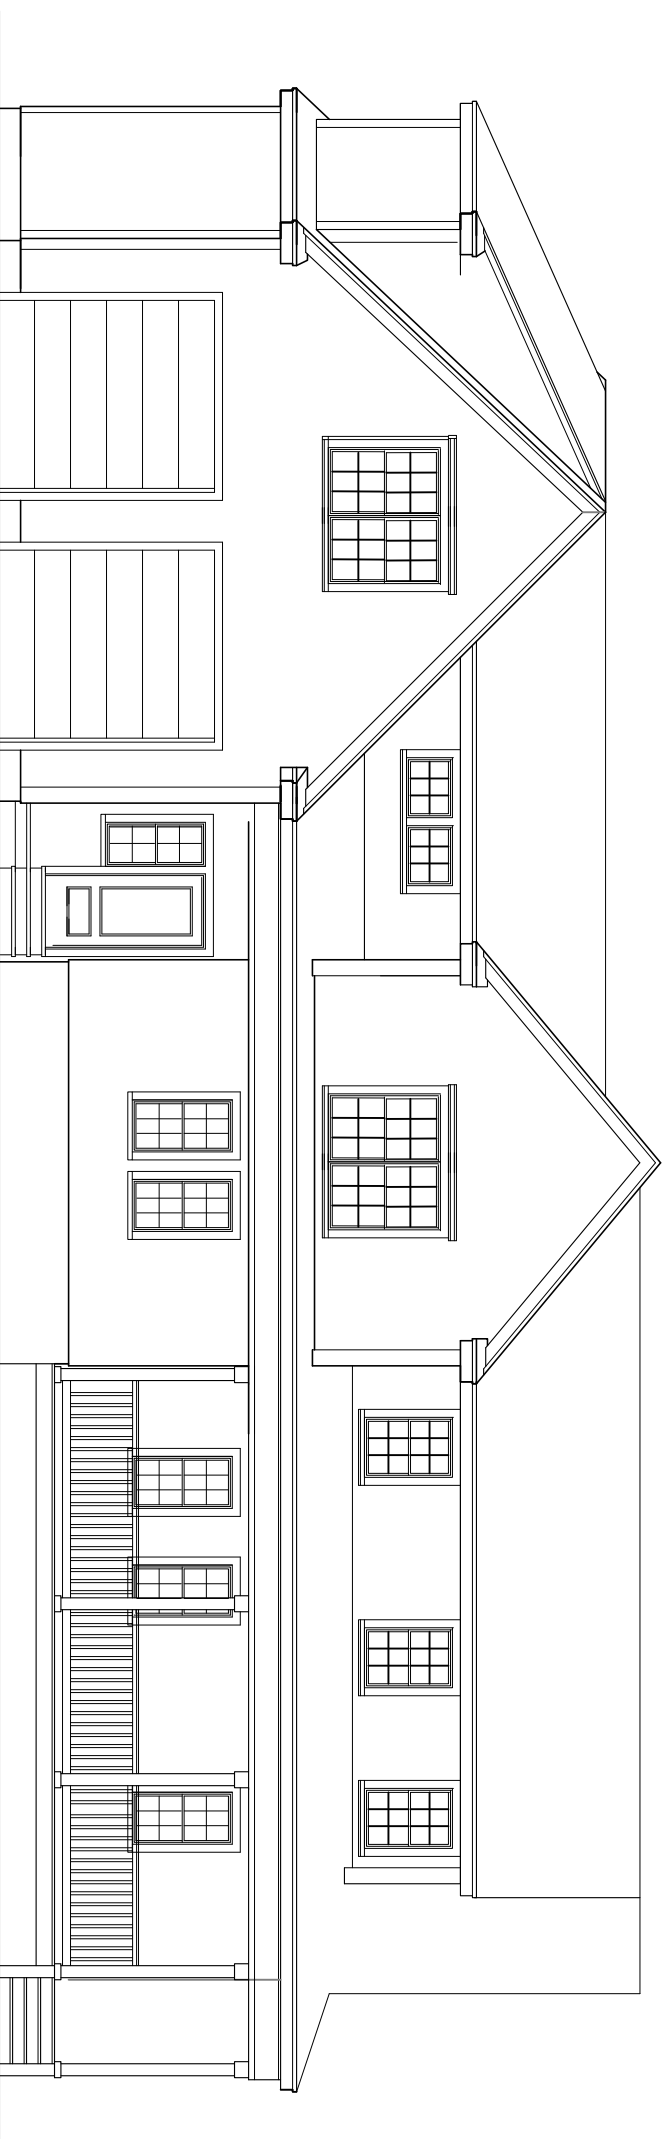

2 RIGHT ELEVATION
A1.0 SCALE: NTS



1 FRONT ELEVATION
A1.0 SCALE: NTS