

NO.	DESCRIPTION	QUANTITY	UNIT
1	CONCRETE SLAB	1	SQ. YD.
2	EXTERIOR FINISH	1	SQ. YD.
3	INTERIOR FINISH	1	SQ. YD.
4	DOOR	1	EA.
5	WINDOW	2	EA.

Digitally signed by CHRIS JAYAVENDRA, P.E., S.E.
DN: c=US,
e=cssoc@engr.com, o=CJ ASSOCIATES, LLC,
ou=ENGINEERS, cn=CHRIS JAYAVENDRA, P.E., S.E.
Location: MA
Date: 2022.10.10
21:59:01-0400

GARAGE
(28'x40')

83-85 BEACH STREET
FOXBOROUGH, MA 02035

TAID est g m
Tom D'Amico
971-460-0000
Weymouth, MA, 02093
ph. 508-884-7243

CONTRACTOR
CJ Associates, LLC
Structural Consulting Engineers
P.O. Box 13
Woburn, MA 01581
Phone - 617-869-2273
Email: cssoc@engr.com
Web: www.cssocengr.com

This set of drawings is the property of
CJ Associates, LLC. It is to be used only for the project,
location or owner without the express
written consent of CJ ASSOCIATES.
Do not scale drawings. Verify dimensions
with field measurements.
All notes on these drawings are typical and
apply to all drawings unless otherwise
noted. Do not scale drawings. Verify dimensions
with field measurements and
make all changes before submission
to the owner. If there are any discrepancies between
drawings and actual conditions,
drawings shall prevail.

MARK	DATE	DESCRIPTION
1	08-28-2022	ISSUED FOR CONSTRUCTION

PROJECT NUMBER: _____
DRAWING BY: TAD
CHECKED BY: CJ

SHEET TITLE
PLAN & ELEVATIONS

A-1

GARAGE
(28'x40')

83-85 BEACH STREET
FOXBOROUGH, MA 02035

MADE design
Tom Dario
97 Forest Grove Ave.
Wrentham, MA 02093
ph. 508-384-7243


CONSULTANT
CI Associates, LLC
Structural Consulting Engineers
101 Brook St.
Wrentham, MA 01581
Phone - 517-469-2273
Email: ciassociates@gmail.com
Web: www.ciassociatesma.com

These drawings are the property of
CI ASSOCIATES
They are not to be copied, duplicated, reproduced or
used in part or whole for any other purpose,
project, location or over the CI ASSOCIATES
product, location or over the CI ASSOCIATES
Do not scale drawings. Member dimensions
shall prevail.
All notes on these drawings are typical and
apply to all comparable conditions.
Contractor shall verify in field all dimensions and
assemblies to other work before fabrication and
for installation and notify the engineer
if there are any discrepancies in the
drawings and actual conditions.


MARK	DATE	DESCRIPTION
06-30-2022	REQUIRED FOR CONSTRUCTION	
PROJECT NUMBER: DRAWN BY: TJO CHECKED BY: CI		
SHEET TITLE		

FOUNDATION
&
FRAMING PLANS


S-1

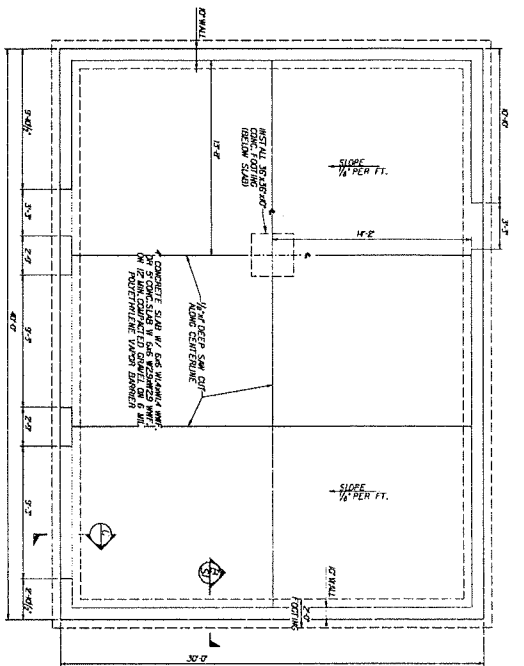


FOUNDATION PLAN
SCALE: 1/4"=1'-0"

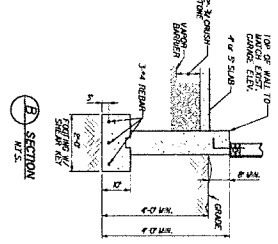


B SECTION
N.T.S.

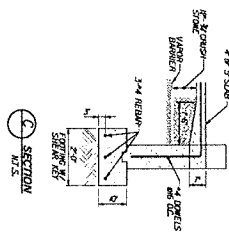


C SECTION
N.T.S.

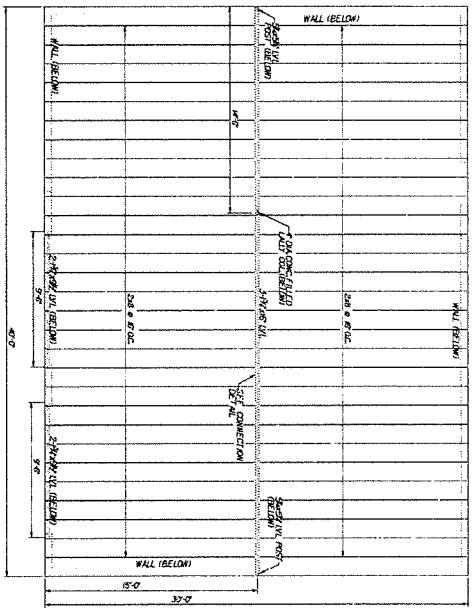


CEILING FRAMING
SCALE: 1/4"=1'-0"

 

CONNECTION DETAIL
SCALE: 1/4"=1'-0"

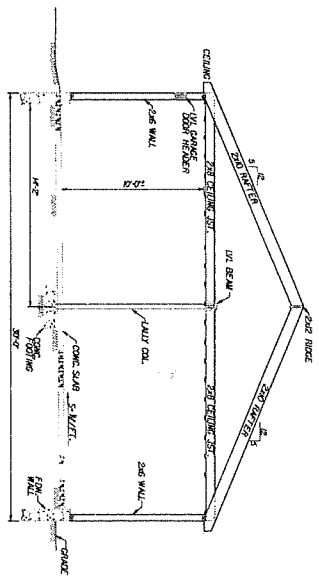

A FRAMING CROSS SECTION
SCALE: 1/4"=1'-0"

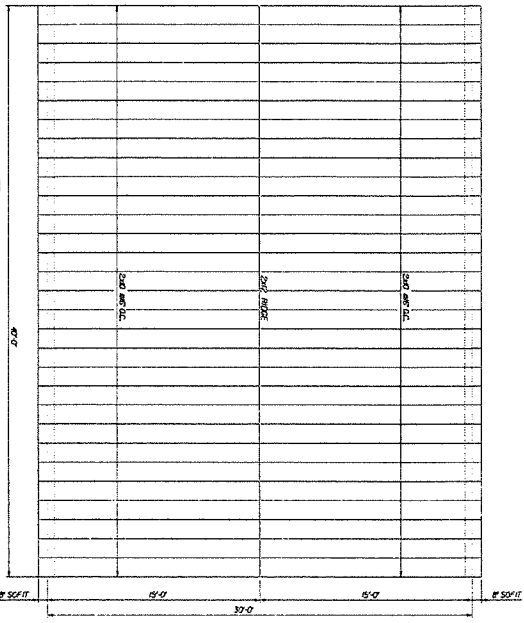

ROOF FRAMING
SCALE: 1/4"=1'-0"

- NOTES:**
1. A TRUSS ROOF MAY BE SUBSTITUTED FOR CONVENTIONAL ROOF AND CEILING FRAMING SHOWN.
 2. TRUSS ROOF DESIGN SHALL BE BY OTHERS.



