



FRONT ELEVATION




RIGHT SIDE ELEVATION

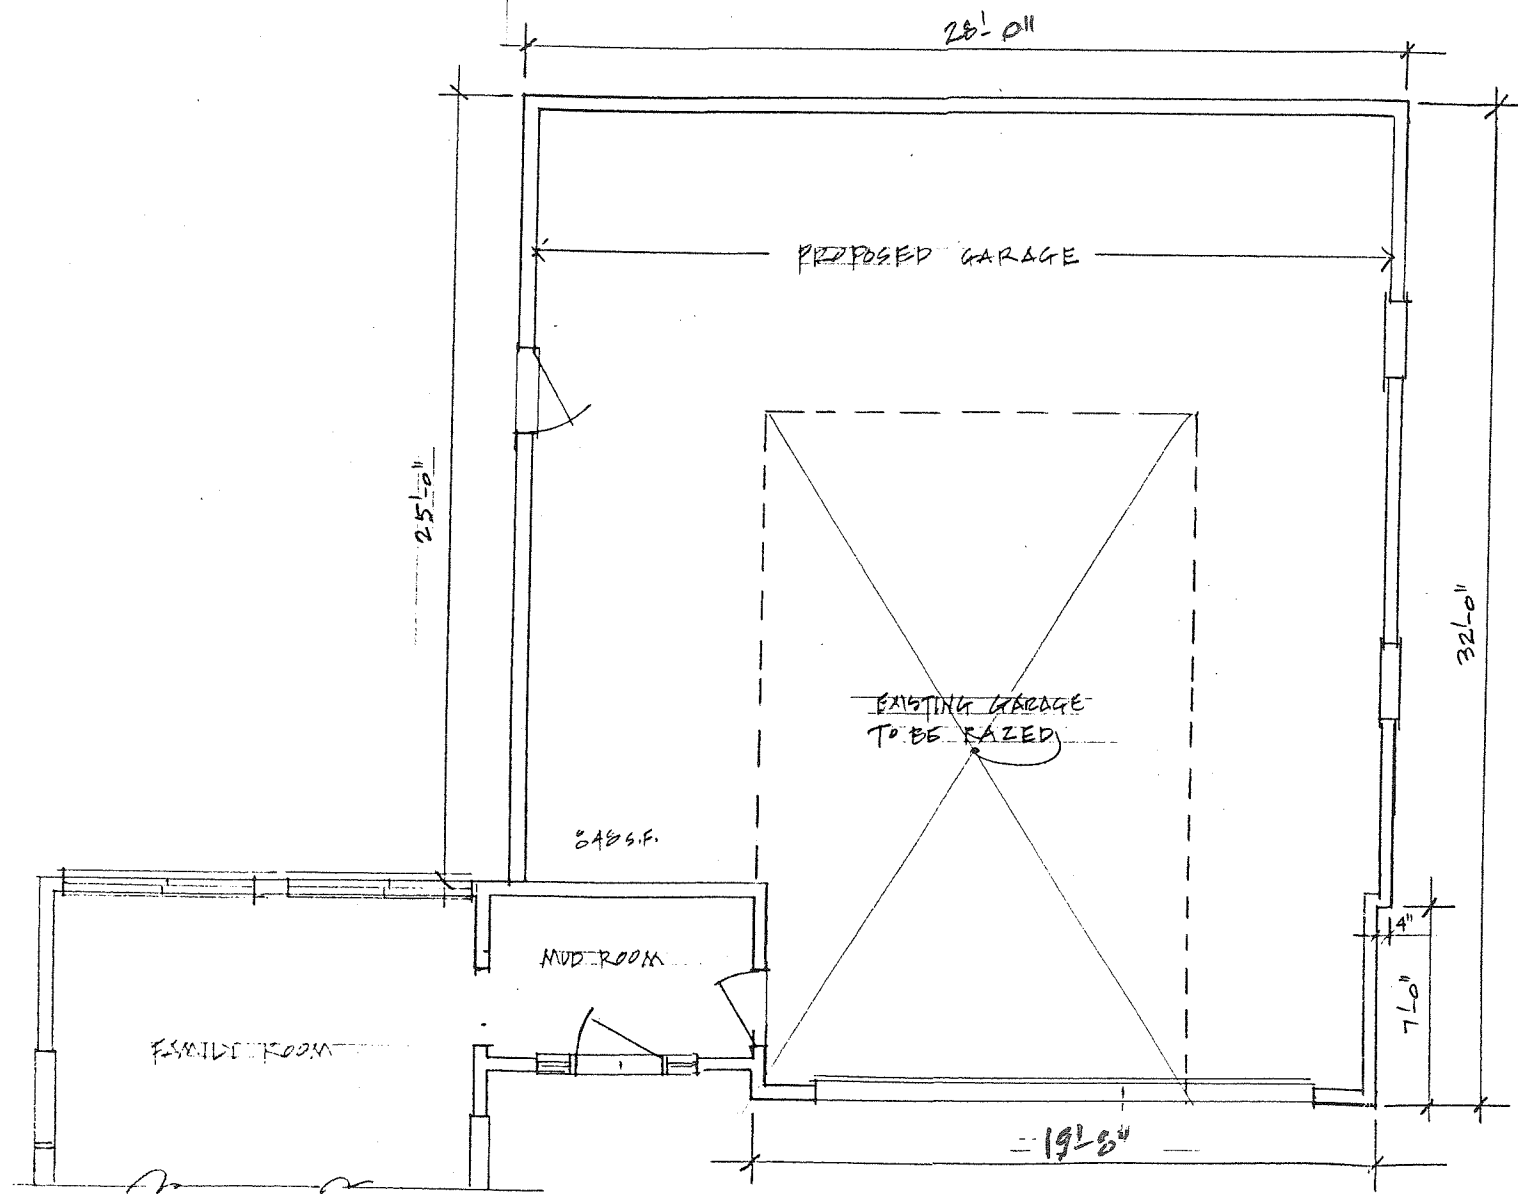

PLAN

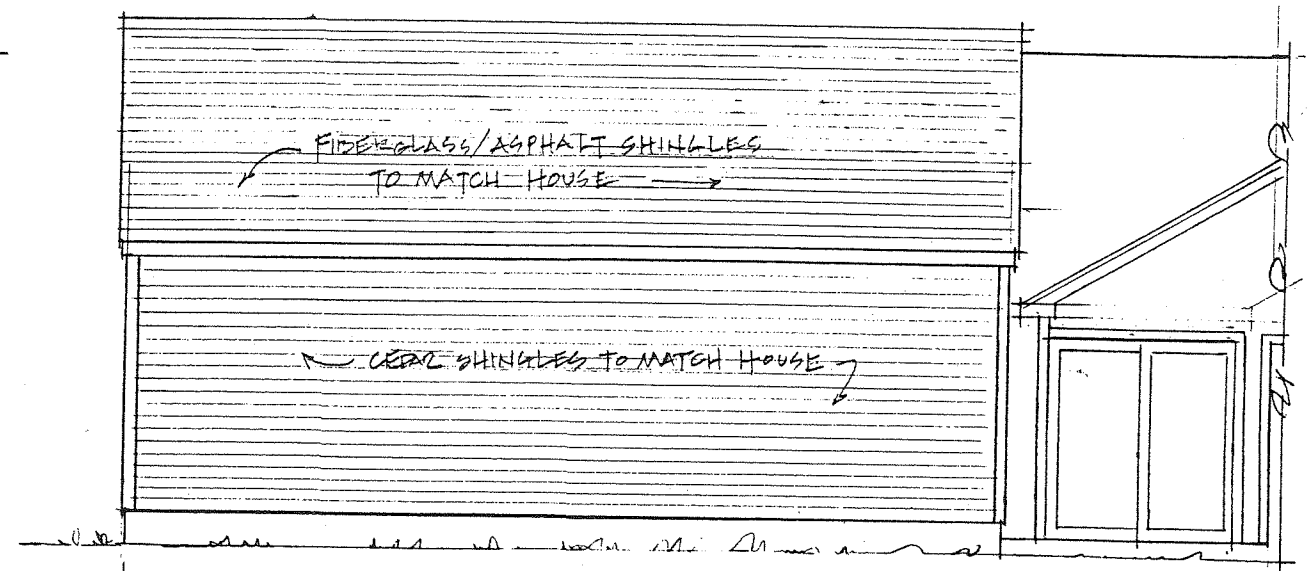

BACK OF GARAGE

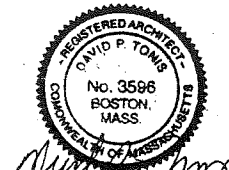

ADDITION TO PERUSSON RESIDENCE 4 BOYDEN DRIVE FOXBORO		
SCALE: 1/4" = 1'-0"	APPROVED BY:	DRAWN BY: P.P.T.
DATE: 7-122		REVISED
DAVID TONIS ARCHITECT EAST BRIDGEWATER		