


PROJECT:
1 Spring Brook Road
Foxborough Massachusetts

OWNER/APPLICANT:
DANIEL & CLAUDINE ROUNDS
204 GREEN STREET
FOXBOROUGH, MA

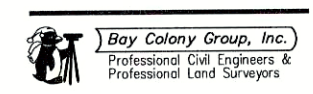

FOUR SCHOOL STREET
 P.O. BOX 9136
 FOXBOROUGH, MA 02035
 508-543-3939

ASSESSOR'S REF:
 MAP 94, PARCEL 19

RECEIVED
 TOWN CLERK
 2023 JAN 31 A 10:26
 FOXBOROUGH, MA 02035


STAMP

DRAWING TITLE

Location Map

SCALE: 1" = 100'
 JAN 28, 2023 SHEET NUMBER

1

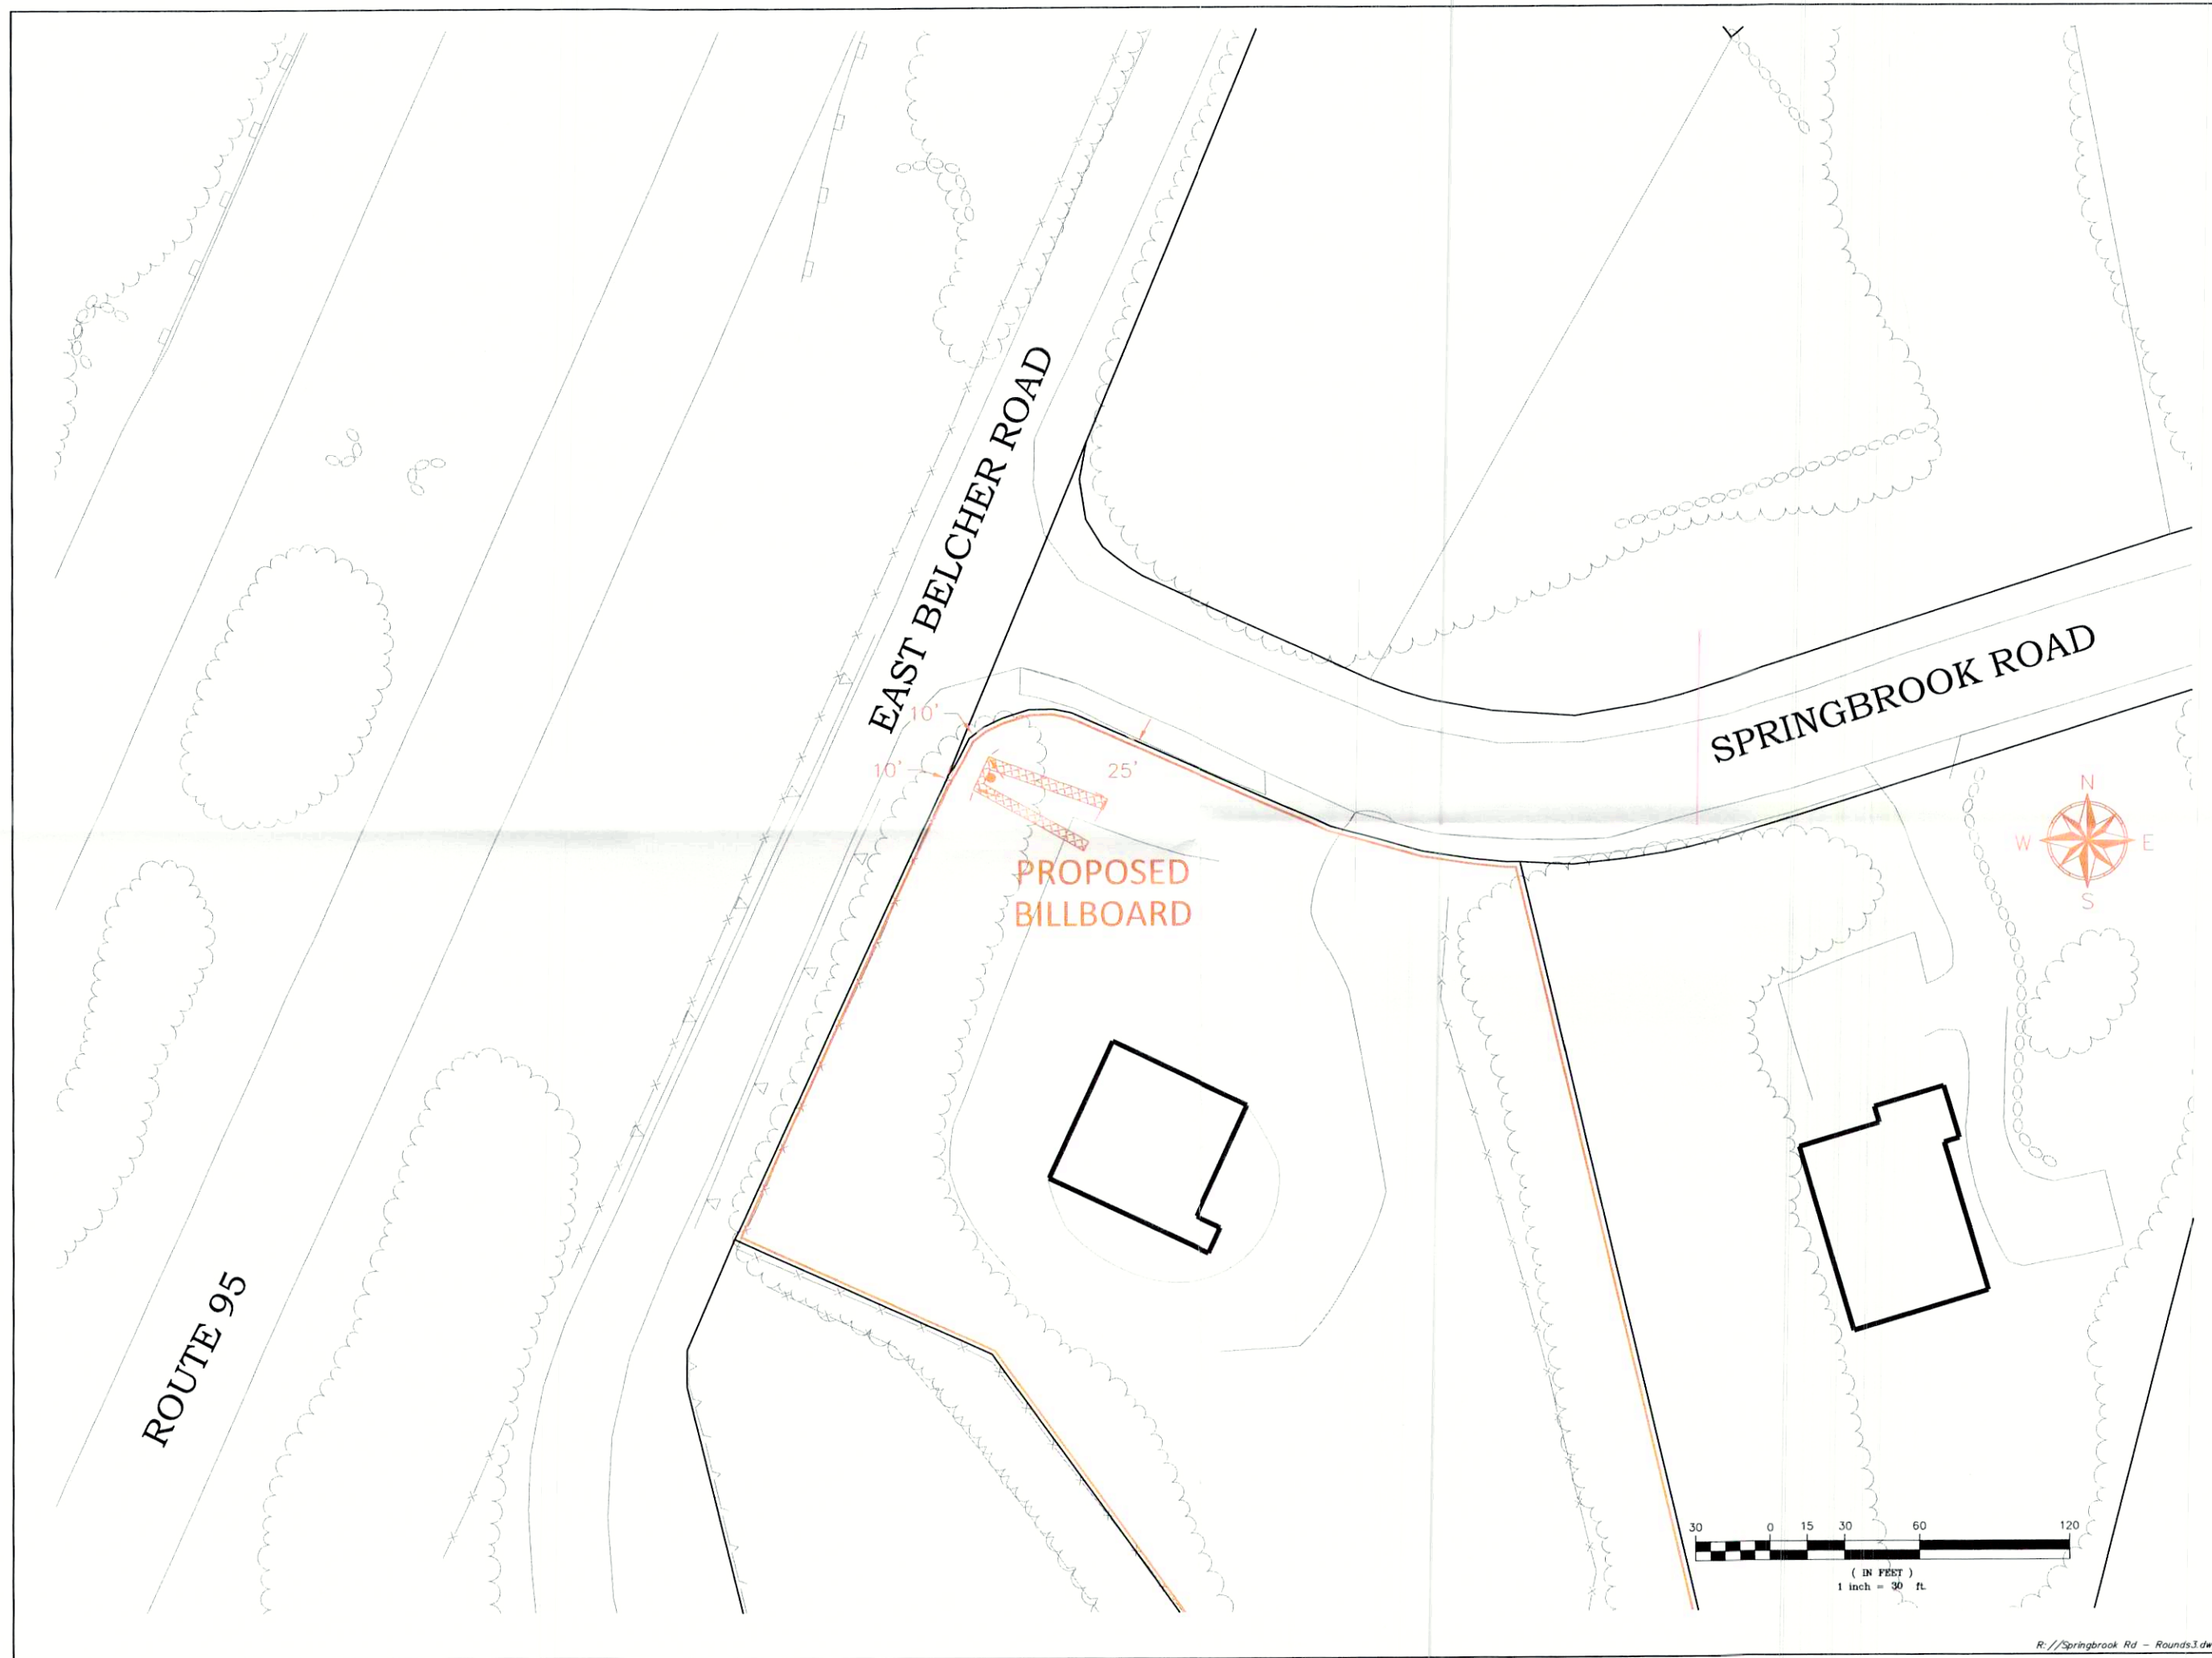

PROJECT:
1 Spring Brook Road
 Foxborough
 Massachusetts

OWNER/APPLICANT:
DANIEL & CLAUDINE ROUNDS
 204 GREEN STREET
 FOXBOROUGH, MA

Bay Colony Group, Inc.
 Professional Civil Engineers &
 Professional Land Surveyors
 FOUR SCHOOL STREET
 P.O. BOX 9136
 FOXBOROUGH, MA 02035
 508-543-3939

ASSESSOR'S REF:
 MAP 94, PARCEL 19

RECEIVED
 TOWN OFFICE
 2023 JAN 31 A 10:26
 FOXBOROUGH, MA 02035

STAMP

DRAWING TITLE
 Location Map

SCALE: 1" = 30'
 JAN 28, 2023 SHEET NUMBER
1

R://Springbrook Rd - Rounds3.dwg