

156195

Version 11

04-12-23

Gillette Stadium



MGB Sports
Center Facade

Digital Screens

Framed Banner | Right Side

Quantity: 1 Single-Sided

- 1 **SignComp Flex Fit Frame** (Non-Illuminated)
 - Digitally Printed Matte Vinyl Banner (Latex)
- 2 **Installation:**
 - Thru-Bolted to Building Fascia (V.I.F.)

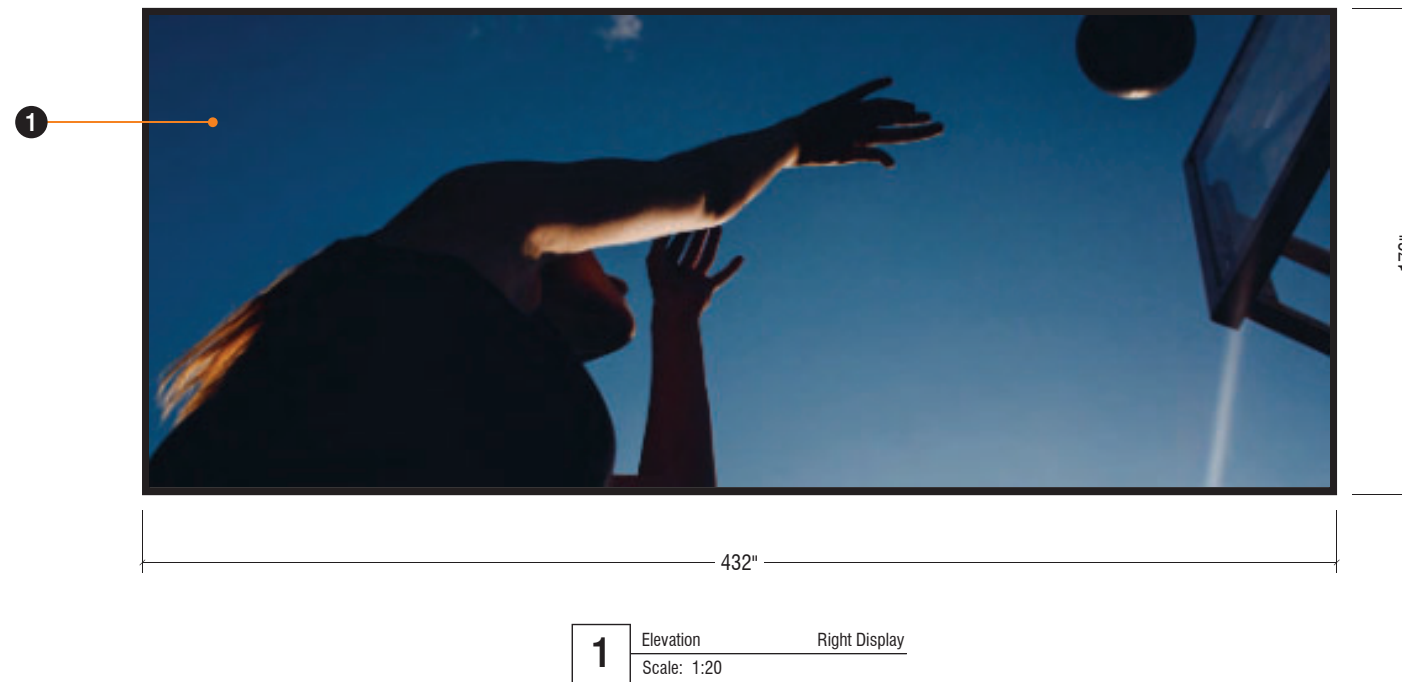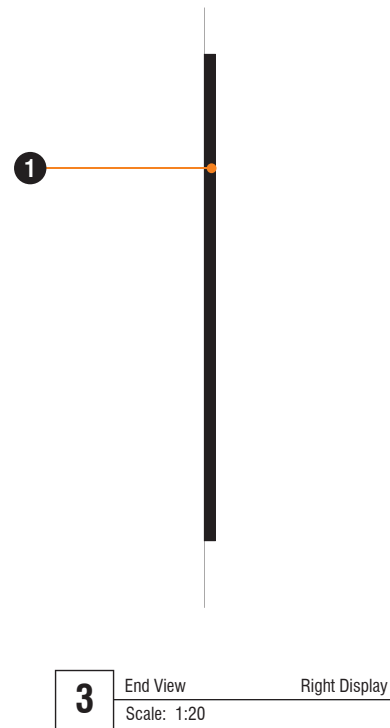

170 Liberty Street
Brockton, MA 02301
508-580-0094

SALES REPRESENTATIVE
Scott Clement

INTERNAL PROJECT MANAGER
Mike Ripley

FIELD MANAGER
Tom Jachimczyk

ACCOUNT COORDINATOR
Cindy Dunham

DESIGNER
BM

SCALE 1:20

SHEET
01 of 04

©2020 This document and the designs herein were produced expressly for this project and remain the property of Sign Design, Inc. They may not be reproduced or used for any other purpose without the written consent/authorization of Sign Design, Inc. The colors printed on this page are strictly representational and should not be copied or reproduced in any way and/or used in connection with this project. Refer to color spec sheet for proper number match and system selection.

156195

Version 11

04-12-23

Gillette Stadium


MGB Sports
Center Facade

Digital Screens

Framed Banner | Left Side

Quantity: 1 Single-Sided

- 1 **SignComp Flex Fit Frame** (Non-Illuminated)
 - Digitally Printed Matte Vinyl Banner (Latex)
- 2 **Installation:**
 - Thru-Bolted to Building Fascia (V.I.F.)

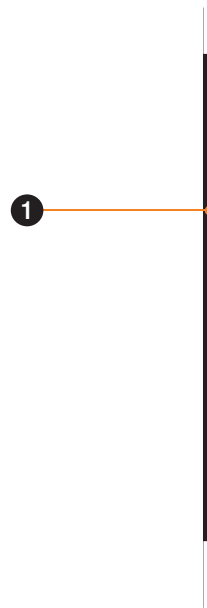

3 End View Left Display
Scale: 1:20



1 Elevation Left Display
Scale: 1:20



170 Liberty Street
Brockton, MA 02301
508-580-0094

SALES REPRESENTATIVE
Scott Clement

INTERNAL PROJECT MANAGER
Mike Ripley

FIELD MANAGER
Tom Jachimczyk

ACCOUNT COORDINATOR
Cindy Dunham

DESIGNER
BM

SCALE 1:20

SHEET
02 of 04

©2020 This document and the designs herein were produced expressly for this project and remain the property of Sign Design, Inc. They may not be reproduced or used for any other purpose without the written consent/authorization of Sign Design, Inc. The colors printed on this page are strictly representational and should not be copied or reproduced in any way and/or used in connection with this project. Refer to color spec sheet for proper number match and system selection.

Gillette Stadium


MGB Sports
Center Facade

Digital Screens

- LOGO/LETTERING AREA = 159 SF
- SIGNAGE AREA = 742 SF
- BLDG FACADE WALL AREA = 3,184 SF
- SIGNAGE TO FACADE WALL AREA RATIO = 23%

- LEFT/RIGHT SIGNAGE AREA = 1,027 SF
- BLDG FACADE WALL AREA = 3,184 SF
- SIGNAGE TO FACADE WALL AREA RATIO = 32%

- TOTAL SIGNAGE AREA = 1,769 SF
- BLDG FACADE WALL AREA = 3,184 SF
- SIGNAGE TO FACADE WALL AREA RATIO = 55%

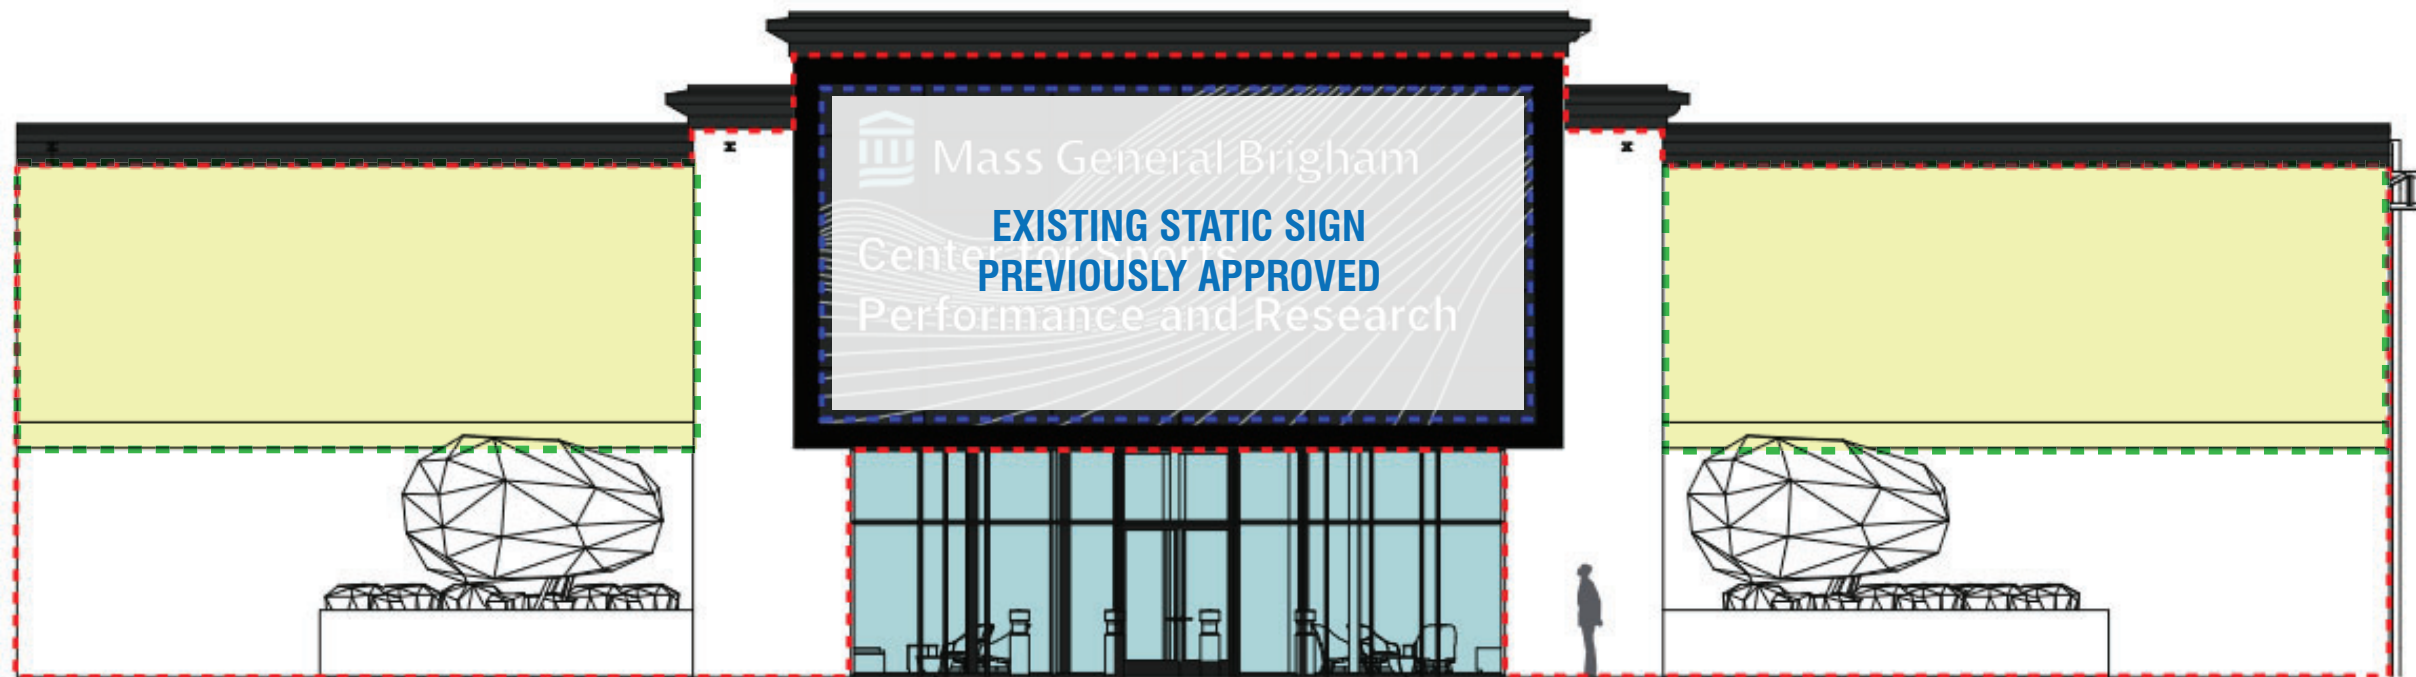

170 Liberty Street
Brockton, MA 02301
508-580-0094

SALES REPRESENTATIVE
Scott Clement

INTERNAL PROJECT MANAGER
Mike Ripley

FIELD MANAGER
Tom Jachimczyk

ACCOUNT COORDINATOR
Cindy Dunham

DESIGNER
BM

SCALE 1:20

SHEET
03 of 04

©2020 This document and the designs herein were produced expressly for this project and remain the property of Sign Design, Inc. They may not be reproduced or used for any other purpose without the written consent/authorization of Sign Design, Inc. The colors printed on this page are strictly representational and should not be copied or reproduced in any way and/or used in connection with this project. Refer to color spec sheet for proper number match and system selection.


Digital Displays | Right Display

Quantity: 1 Single-Sided


- 1 Digital Displays:**
 - 10mm S Series Full Color Digital Display (Rear Ventilation)
- 2 Installation:**
 - 6" x 6" x 1/4" Galvanized Steel Angle Brackets
 - Thru-Bolted to Building Fascia (V.I.F.)
 - Perforated Aluminum Skirting (All Sided) (Black)

This sign is intended to be installed in accordance with the requirements of Article 600 of the National Electrical Code and/or other applicable local codes. This includes proper grounding and bonding of the sign.


AT APPLICANT'S DISCRETION,
SIGNAGE MAY BE A FIXED PANEL, VS. DIGITAL

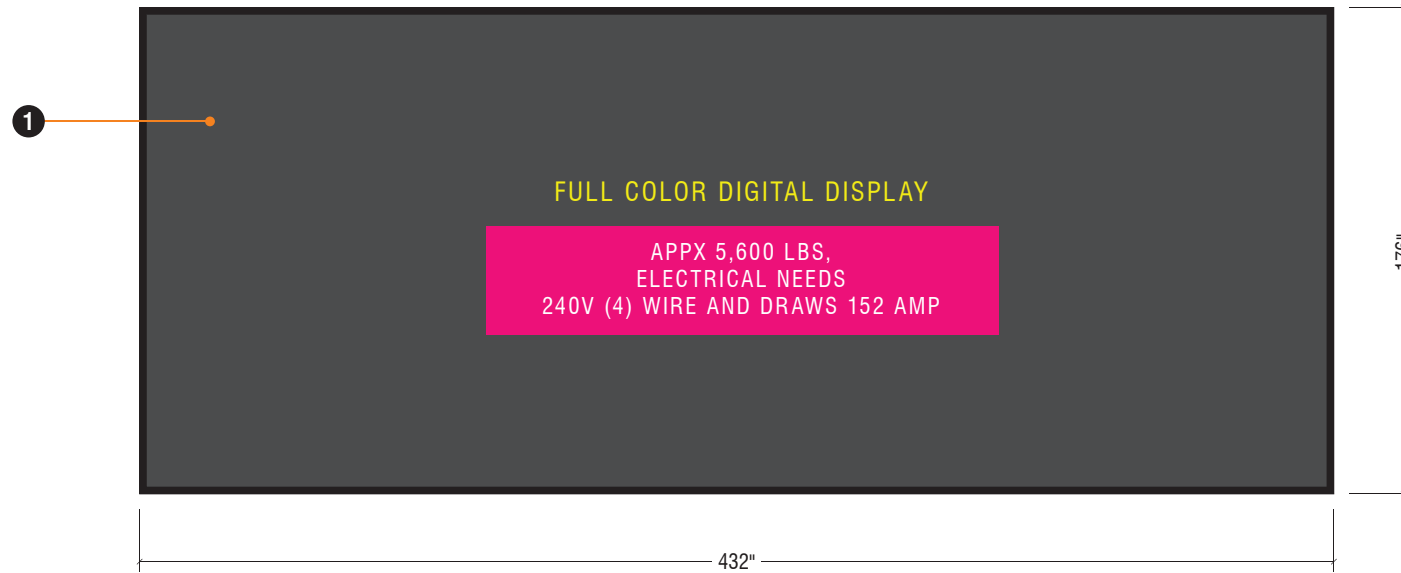

1 Elevation Right Display
Scale: 1:20

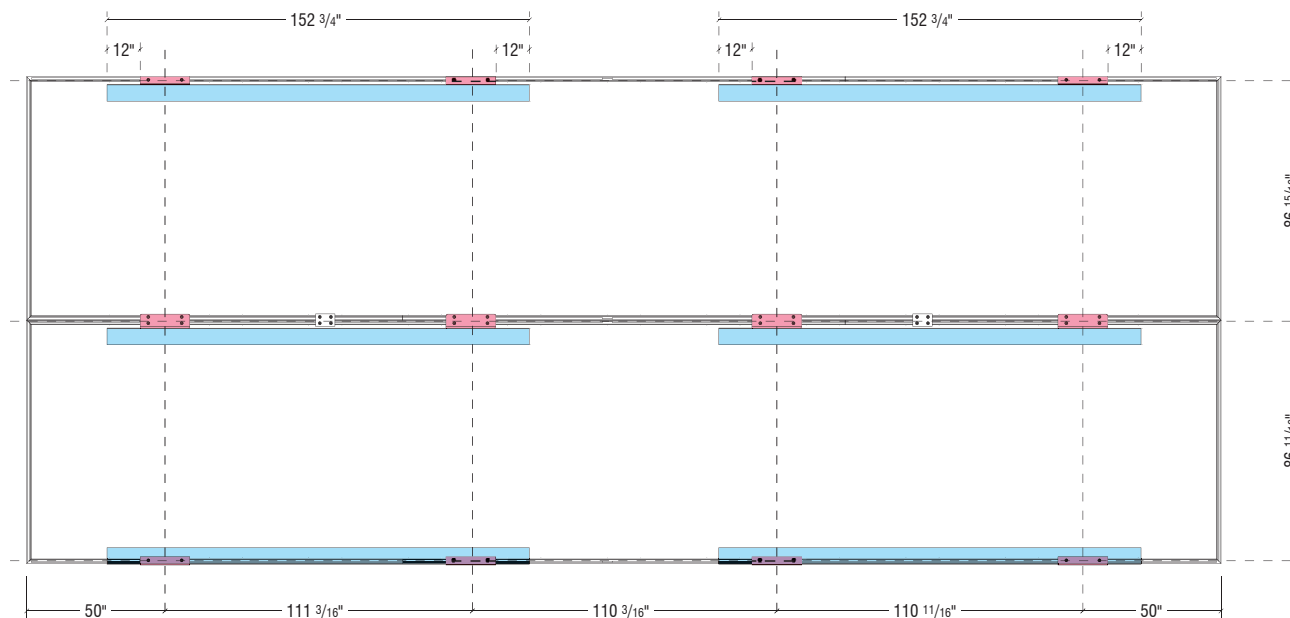

2 Mounting Brackets Right Display
Scale: 1:20

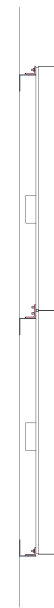

3 End View Right Display
Scale: 1:20



170 Liberty Street
Brockton, MA 02301
508-580-0094

SALES REPRESENTATIVE
Scott Clement

INTERNAL PROJECT MANAGER
Mike Ripley

FIELD MANAGER
Tom Jachimczyk

ACCOUNT COORDINATOR
Cindy Dunham

DESIGNER
BM

SCALE 1:20

SHEET
01 of 04

©2020 This document and the designs herein were produced expressly for this project and remain the property of Sign Design, Inc. They may not be reproduced or used for any other purpose without the written consent/authorization of Sign Design, Inc. The colors printed on this page are strictly representational and should not be copied or reproduced in any way and/or used in connection with this project. Refer to color spec sheet for proper number match and system selection.

Digital Displays | Left Display


Quantity: 1 Single-Sided

- 1 Digital Displays:**
 - 10mm S Series Full Color Digital Display (Rear Ventilation)


- 2 Installation:**
 - 6" x 6" x 1/4" Galvanized Steel Angle Brackets
 - Thru-Bolted to Building Fascia (V.I.F.)
 - Perforated Aluminum Skirting (All Sided) (Black)

This sign is intended to be installed in accordance with the requirements of Article 600 of the National Electrical Code and/or other applicable local codes. This includes proper grounding and bonding of the sign.

**AT APPLICANT'S DISCRETION,
SIGNAGE MAY BE A FIXED PANEL, VS. DIGITAL**

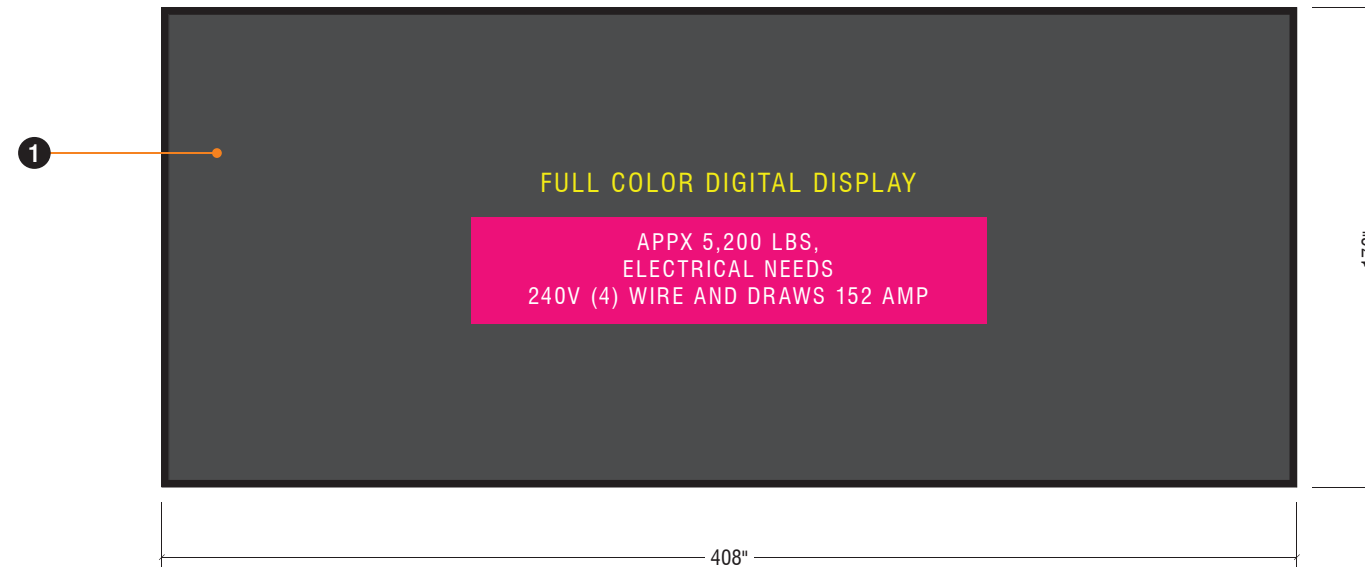

1 Elevation Left Display
Scale: 1:20

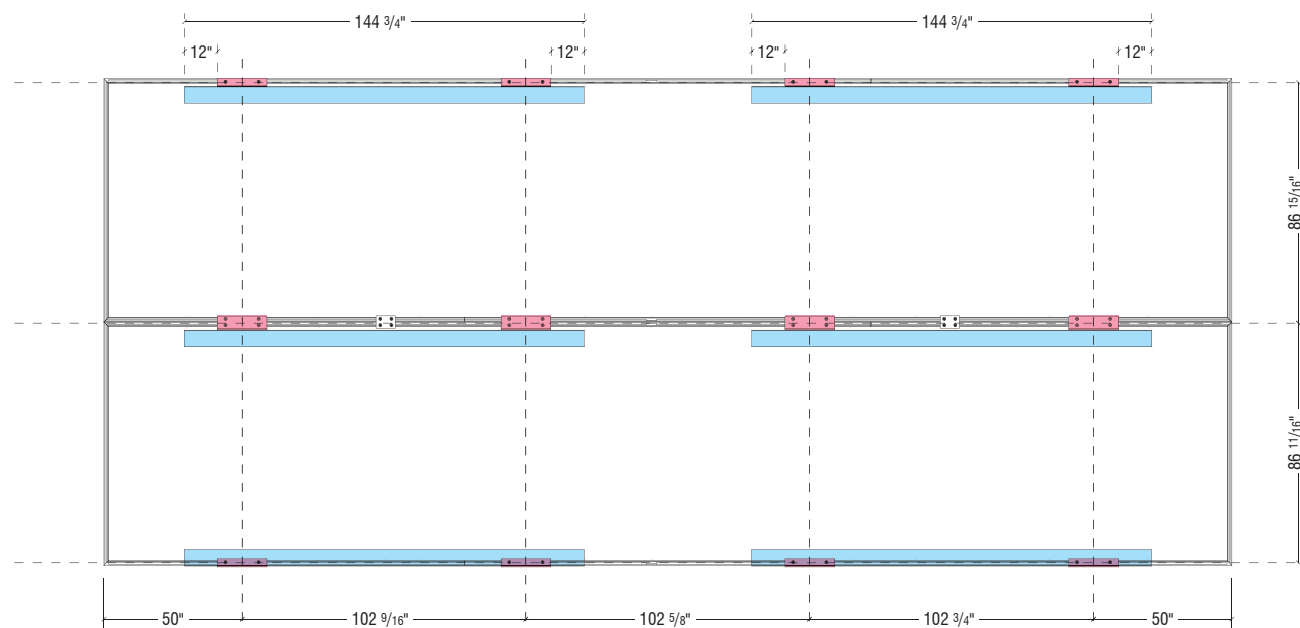

2 Mounting Brackets Left Display
Scale: 1:20



3 End View Left Display
Scale: 1:20



170 Liberty Street
Brockton, MA 02301
508-580-0094

SALES REPRESENTATIVE
Scott Clement

INTERNAL PROJECT MANAGER
Mike Ripley

FIELD MANAGER
Tom Jachimczyk

ACCOUNT COORDINATOR
Cindy Dunham

DESIGNER
BM

SCALE 1:20

SHEET
02 of 04

©2020 This document and the designs herein were produced expressly for this project and remain the property of Sign Design, Inc. They may not be reproduced or used for any other purpose without the written consent/authorization of Sign Design, Inc. The colors printed on this page are strictly representational and should not be copied or reproduced in any way and/or used in connection with this project. Refer to color spec sheet for proper number match and system selection.

Gillette Stadium


MGB Sports
Center Facade

Digital Screens

- LOGO/LETTERING AREA = 159 SF
- SIGNAGE AREA = 742 SF
- BLDG FACADE WALL AREA = 3,184 SF
- SIGNAGE TO FACADE WALL AREA RATIO = 23%

- LEFT/RIGHT SIGNAGE AREA = 1,027 SF
- BLDG FACADE WALL AREA = 3,184 SF
- SIGNAGE TO FACADE WALL AREA RATIO = 32%

- TOTAL SIGNAGE AREA = 1,769 SF
- BLDG FACADE WALL AREA = 3,184 SF
- SIGNAGE TO FACADE WALL AREA RATIO = 55%

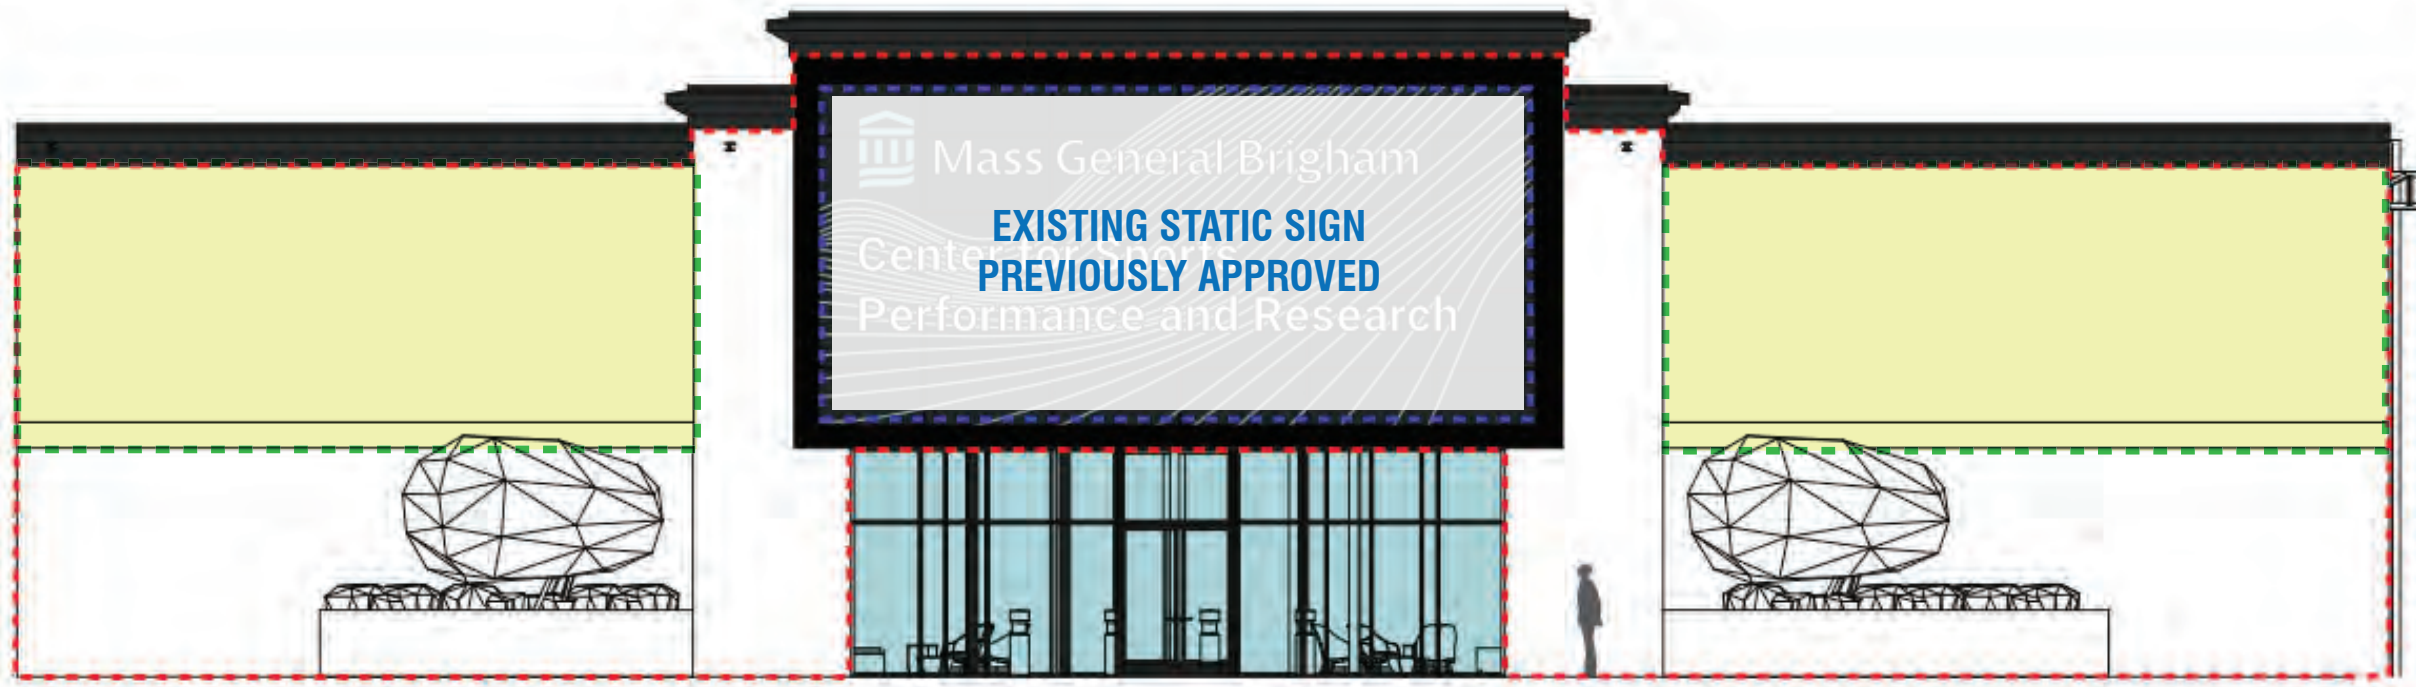

170 Liberty Street
Brockton, MA 02301
508-580-0094

SALES REPRESENTATIVE
Scott Clement

INTERNAL PROJECT MANAGER
Mike Ripley

FIELD MANAGER
Tom Jachimczyk

ACCOUNT COORDINATOR
Cindy Dunham

DESIGNER
BM

SCALE 1:20

SHEET
03 of 04

©2020 This document and the designs herein were produced expressly for this project and remain the property of Sign Design, Inc. They may not be reproduced or used for any other purpose without the written consent/authorization of Sign Design, Inc. The colors printed on this page are strictly representational and should not be copied or reproduced in any way and/or used in connection with this project. Refer to color spec sheet for proper number match and system selection.

156195

Version 11

04-12-23

PATRIOT PLACE SHOPPING CENTER CONTEXT IMAGE FROM ROUTE 1

EXISTING



PROPOSED



Gillette Stadium

MGB Sports
Center Facade

Digital Screens



170 Liberty Street
Brockton, MA 02301
508-580-0094

SALES REPRESENTATIVE
Scott Clement

INTERNAL PROJECT MANAGER
Mike Ripley

FIELD MANAGER
Tom Jachimczyk

ACCOUNT COORDINATOR
Cindy Dunham

DESIGNER
BM

SCALE 1:20

SHEET
04 of 04


©2020 This document and the designs herein were produced expressly for this project and remain the property of Sign Design, Inc. They may not be reproduced or used for any other purpose without the written consent/authorization of Sign Design, Inc. The colors printed on this page are strictly representational and should not be copied or reproduced in any way and/or used in connection with this project. Refer to color spec sheet for proper number match and system selection.

Gillette Stadium

MGB Sports
Center Facade

Digital Screens

MGB CENTER FOR SPORTS PERFORMANCE AND RESEARCH DISTANCE FROM ROUTE 1

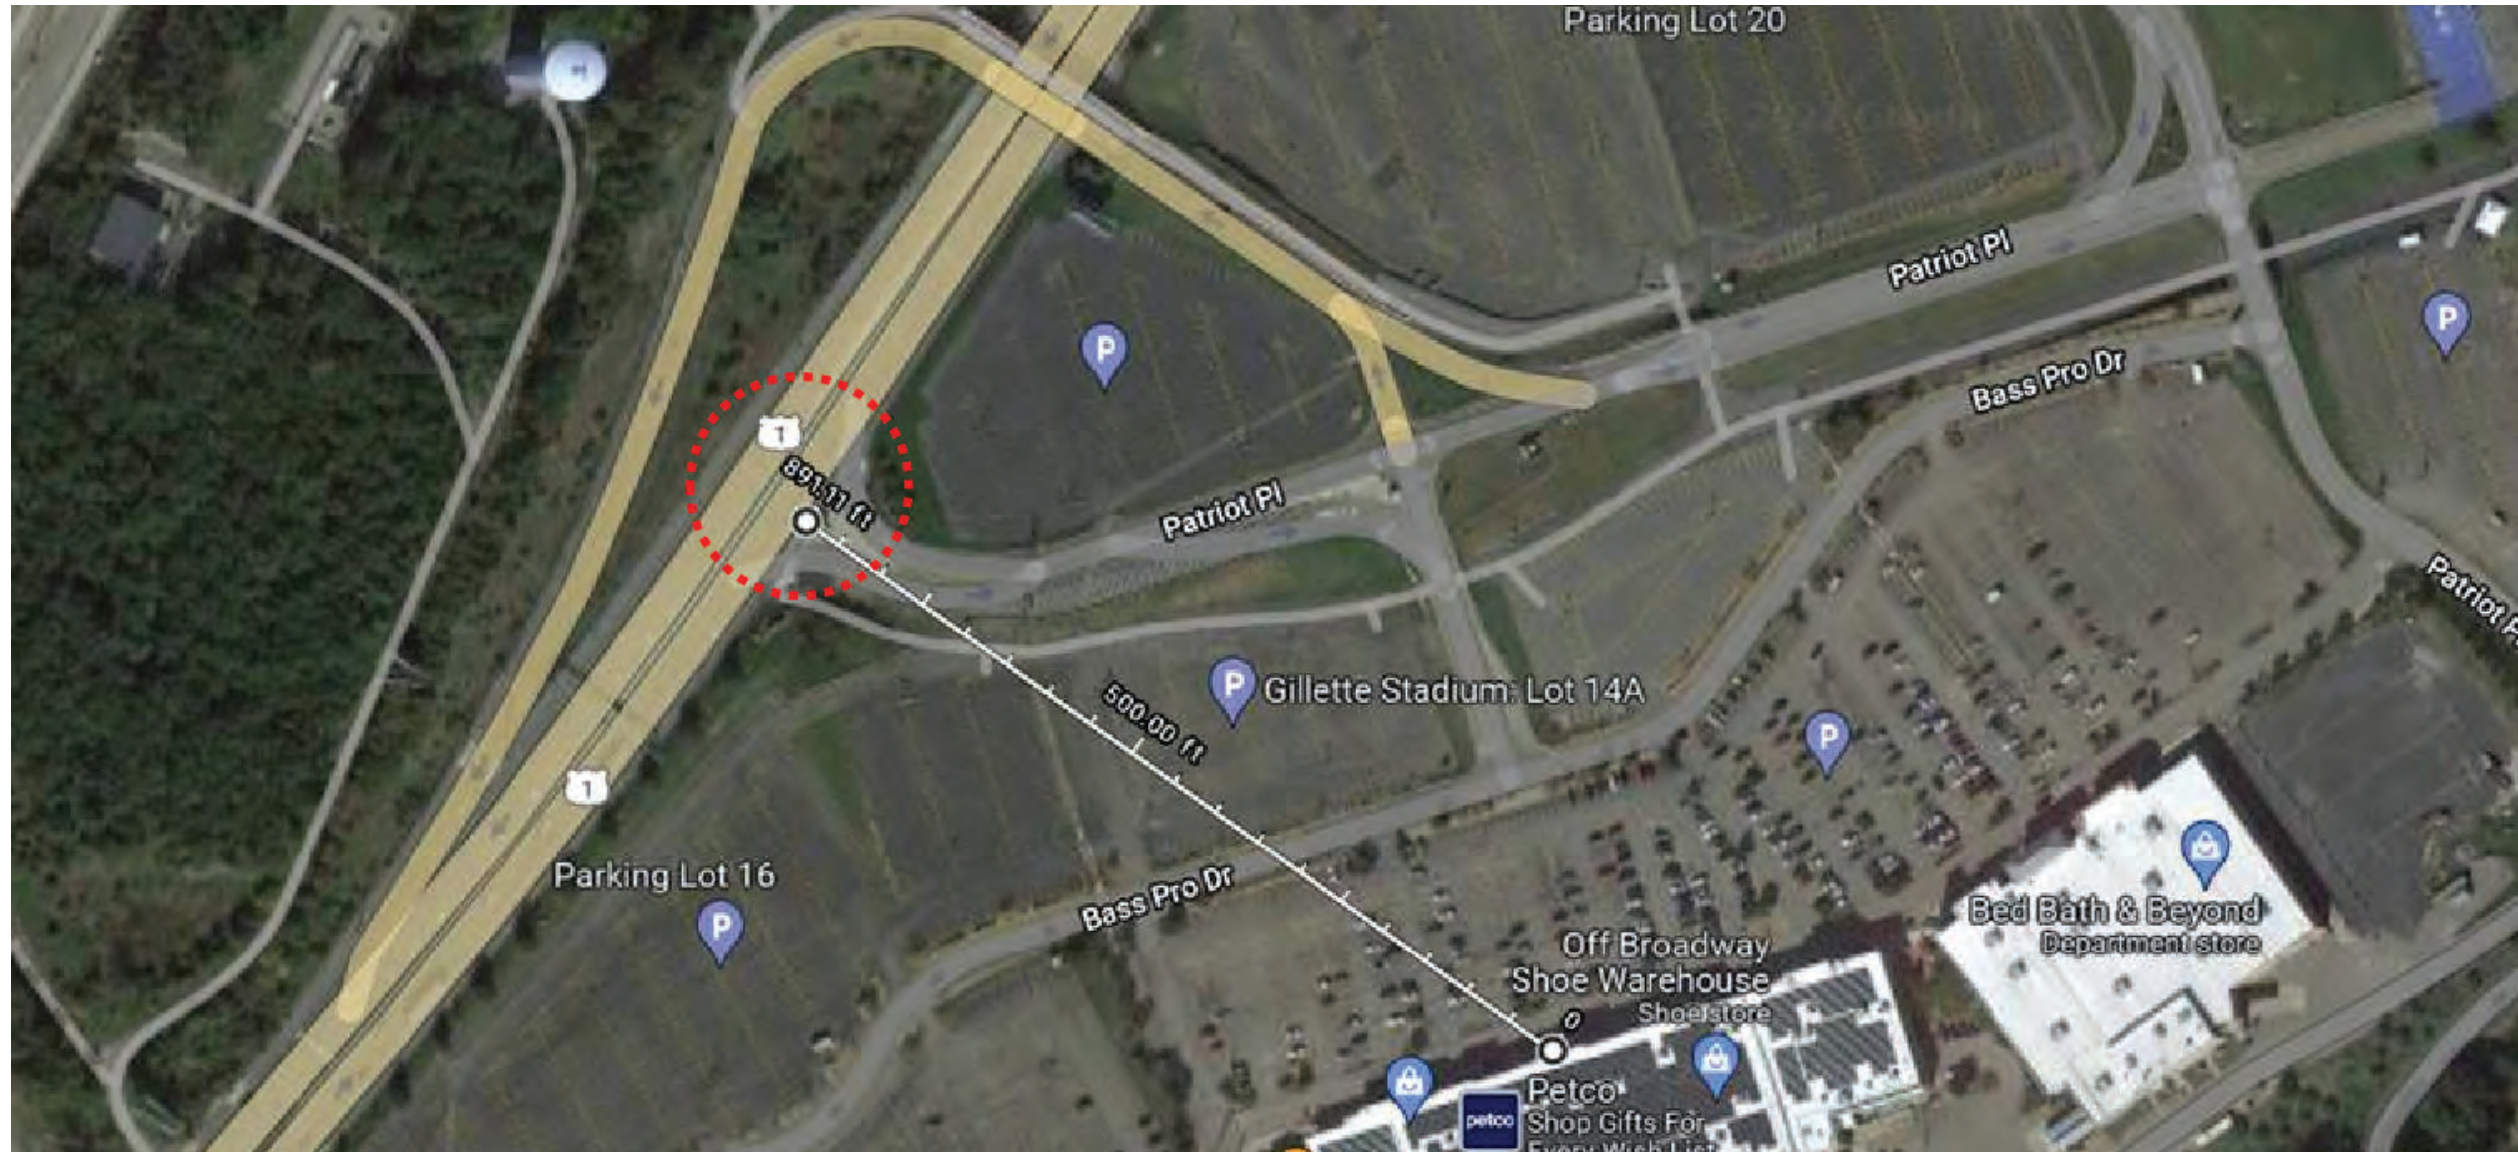

170 Liberty Street
Brockton, MA 02301
508-580-0094

SALES REPRESENTATIVE
Scott Clement

INTERNAL PROJECT MANAGER
Mike Ripley

FIELD MANAGER
Tom Jachimczyk

ACCOUNT COORDINATOR
Cindy Dunham

DESIGNER
BM

SCALE 1:20

SHEET
05 of 04

©2020 This document and the designs herein were produced expressly for this project and remain the property of Sign Design, Inc. They may not be reproduced or used for any other purpose without the written consent/authorization of Sign Design, Inc. The colors printed on this page are strictly representational and should not be copied or reproduced in any way and/or used in connection with this project. Refer to color spec sheet for proper number match and system selection.

156195

Version 11

04-12-23

Gillette Stadium

MGB Sports
Center Facade

Digital Screens



PROPOSED



EXISTING CONDITIONS



PROPOSED



EXISTING CONDITIONS



170 Liberty Street
Brockton, MA 02301
508-580-0094

SALES REPRESENTATIVE
Scott Clement

INTERNAL PROJECT MANAGER
Mike Ripley

FIELD MANAGER
Tom Jachimczyk

ACCOUNT COORDINATOR
Cindy Dunham

DESIGNER
BM

SCALE 1:20

SHEET
06 of 04

©2020 This document and the designs herein were produced expressly for this project and remain the property of Sign Design, Inc. They may not be reproduced or used for any other purpose without the written consent/authorization of Sign Design, Inc. The colors printed on this page are strictly representational and should not be copied or reproduced in any way and/or used in connection with this project. Refer to color spec sheet for proper number match and system selection.