



North Entrance Pylon Elevation  
 Scale: 3/16" = 1'-0"

PROJECT: Gillette Stadium  
 One Patriot Place, Foxborough, MA

DRAWING # / FILE SAVE: Gillette Stadium\ North Entrance Pylon.cdr

DRAWN BY: \_\_\_\_\_

DATE: \_\_\_\_\_

SCALE: 3/16" = 1'-0"



North Entrance Pylon Elevation  
Scale: 3/16" = 1'-0"

DRAWING # / FILE SAVE:  
Gillette Stadium\  
North Entrance Pylon.cdr


DRAWN BY:

DATE:

SCALE:

3/16" = 1'-0"

PROJECT:  
Gillette Stadium  
One Patriot Place, Foxborough, MA

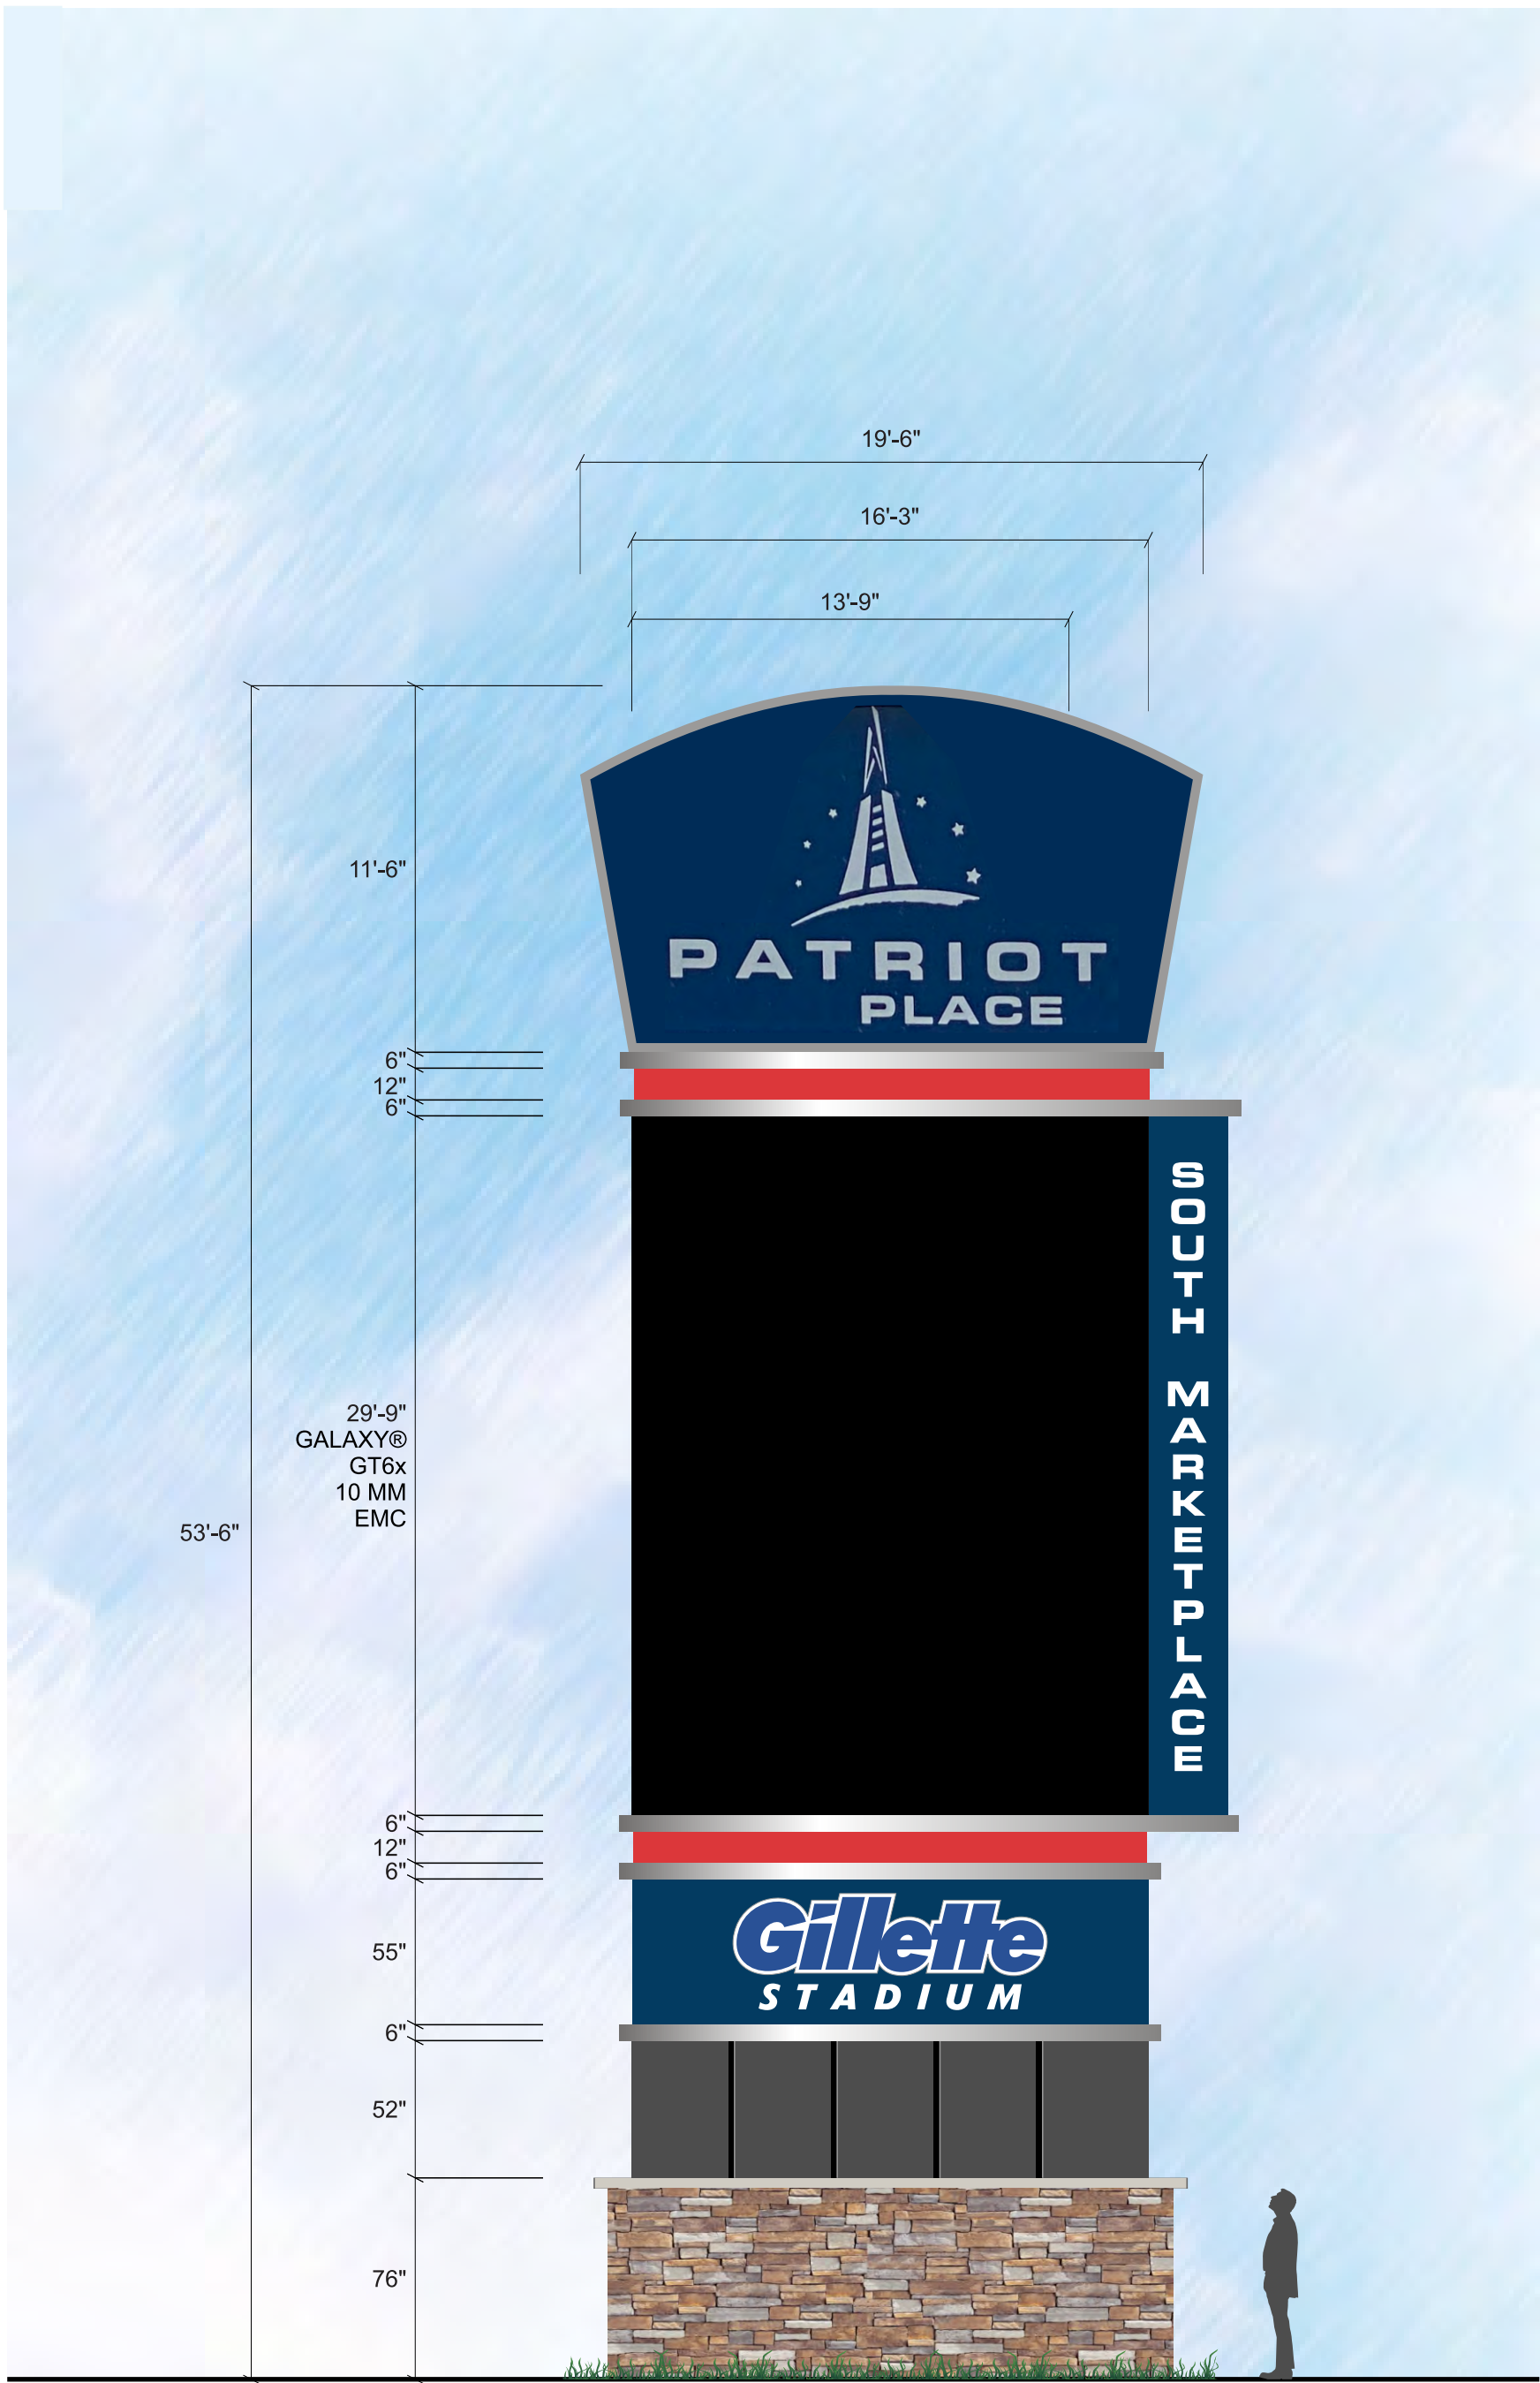

South Marketplace Entrance Pylon Elevation  
 Scale: 3/16" = 1'-0"

PROJECT: Gillette Stadium  
 One Patriot Place, Foxborough, MA

DRAWING # / FILE SAVE: Gillette Stadium\ South Entrance Pylon.cdr

DRAWN BY: \_\_\_\_\_

DATE: \_\_\_\_\_

SCALE: 3/16" = 1'-0"



DRAWING # / FILE SAVE:  
Gillette Stadium\  
South Entrance Pylon.cdr

DRAWN BY:

DATE:

SCALE:  
3/16 = 1'-0"

PROJECT:  
Gillette Stadium  
One Patriot Place, Foxborough, MA