

THE LEBOW RESIDENCE



4 SHERWOOD AVE, FOXBOROUGH, MA

S+FM architects
 4 Sherwood Avenue
 Foxboro, MA 02035
 (t) 508+922+2121
 (e) contact@sfmarch.com
 (w) www.SFMarch.com

OWNER
 Scott & Karen Lebow
 4 Sherwood Avenue
 Foxboro, MA 02035
 (t) (508) 543 - 2383

COVER SHEET
 - PHOTO: FRONT
 Proposed Plans for:
 The Lebow Residence
 4 Sherwood Ave, Foxboro, MA

DATE
 13 AUG 2023


REVISIONS	NO.	DATE	DESC.

SHEET
G0.01
 2015103

SCALE 1-1/2"=1'
 SCALE 3/4"=1'
 SCALE 1/4"=1'
 IF THIS SHEET IS NOT 11 x 17 IT IS NOT PRINTED TO SCALE - SCALE ACCORDINGLY

SCALE 1-1/2"=1'
SCALE 3/4"=1'
SCALE 1/4"=1'

IF THIS SHEET IS NOT 11 x 17 IT IS NOT PRINTED TO SCALE - SCALE ACCORDINGLY

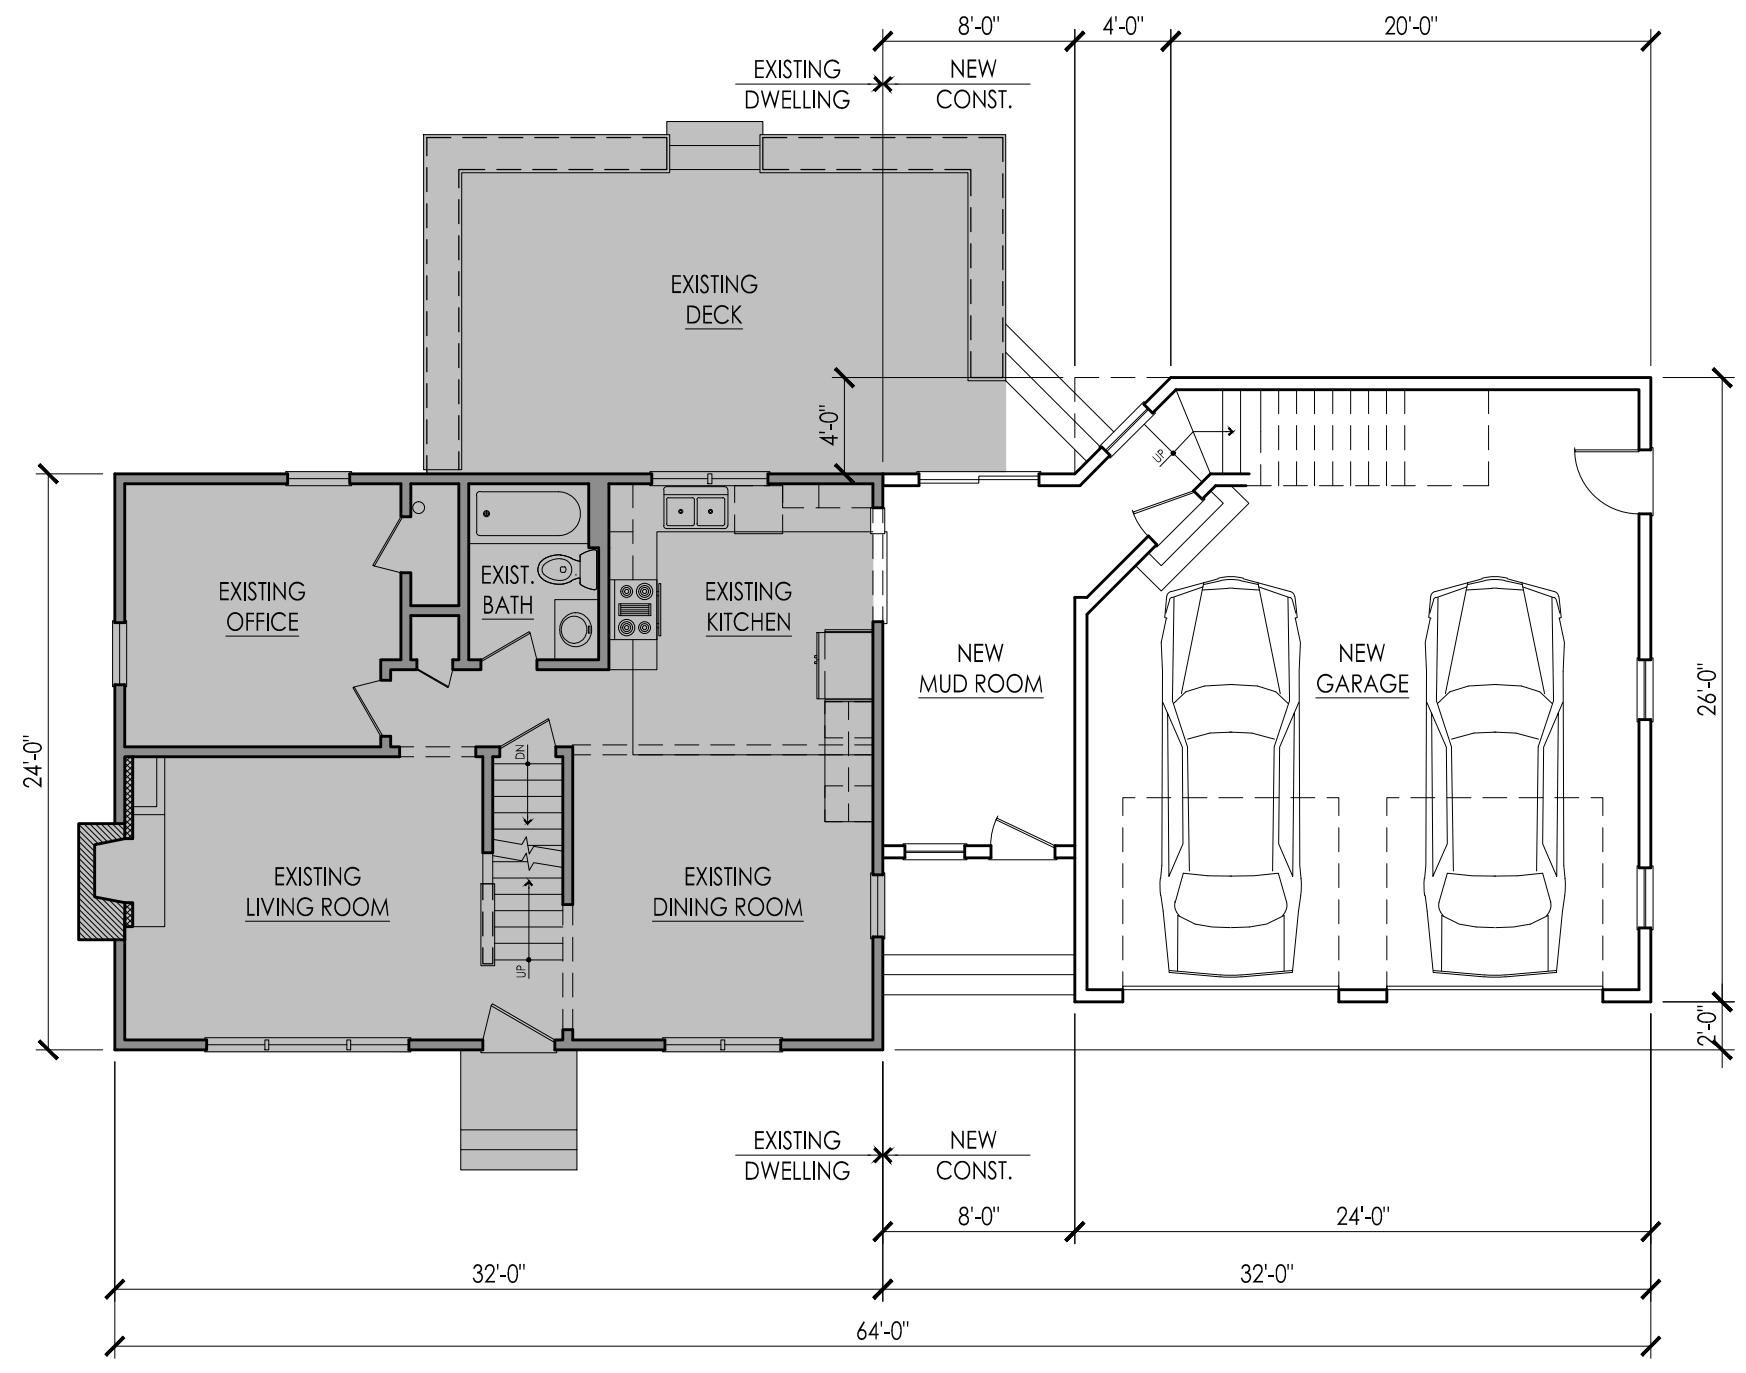

S+FM architects
 4 Sherwood Avenue
 Foxboro, MA 02035
 (t) 508+922+2121
 (e) contact@sfmarch.com
 (w) www.SFMarch.com

OWNER
 Scott & Karen Lebow
 4 Sherwood Avenue
 Foxboro, MA 02035
 (t) (508) 543 - 2383

PROPOSED FLOOR PLAN
 - LEVEL ONE
 Proposed Plans for:
 The Lebow Residence
 4 Sherwood Ave, Foxboro, MA

DATE
 13 AUG 2023


REVISIONS

NO.	DATE	DESC.

SHEET
A2.10
 2015103

SCALE 1-1/2"=1'
SCALE 3/4"=1'
SCALE 1/4"=1'

IF THIS SHEET IS NOT 11 x 17 IT IS NOT PRINTED TO SCALE - SCALE ACCORDINGLY

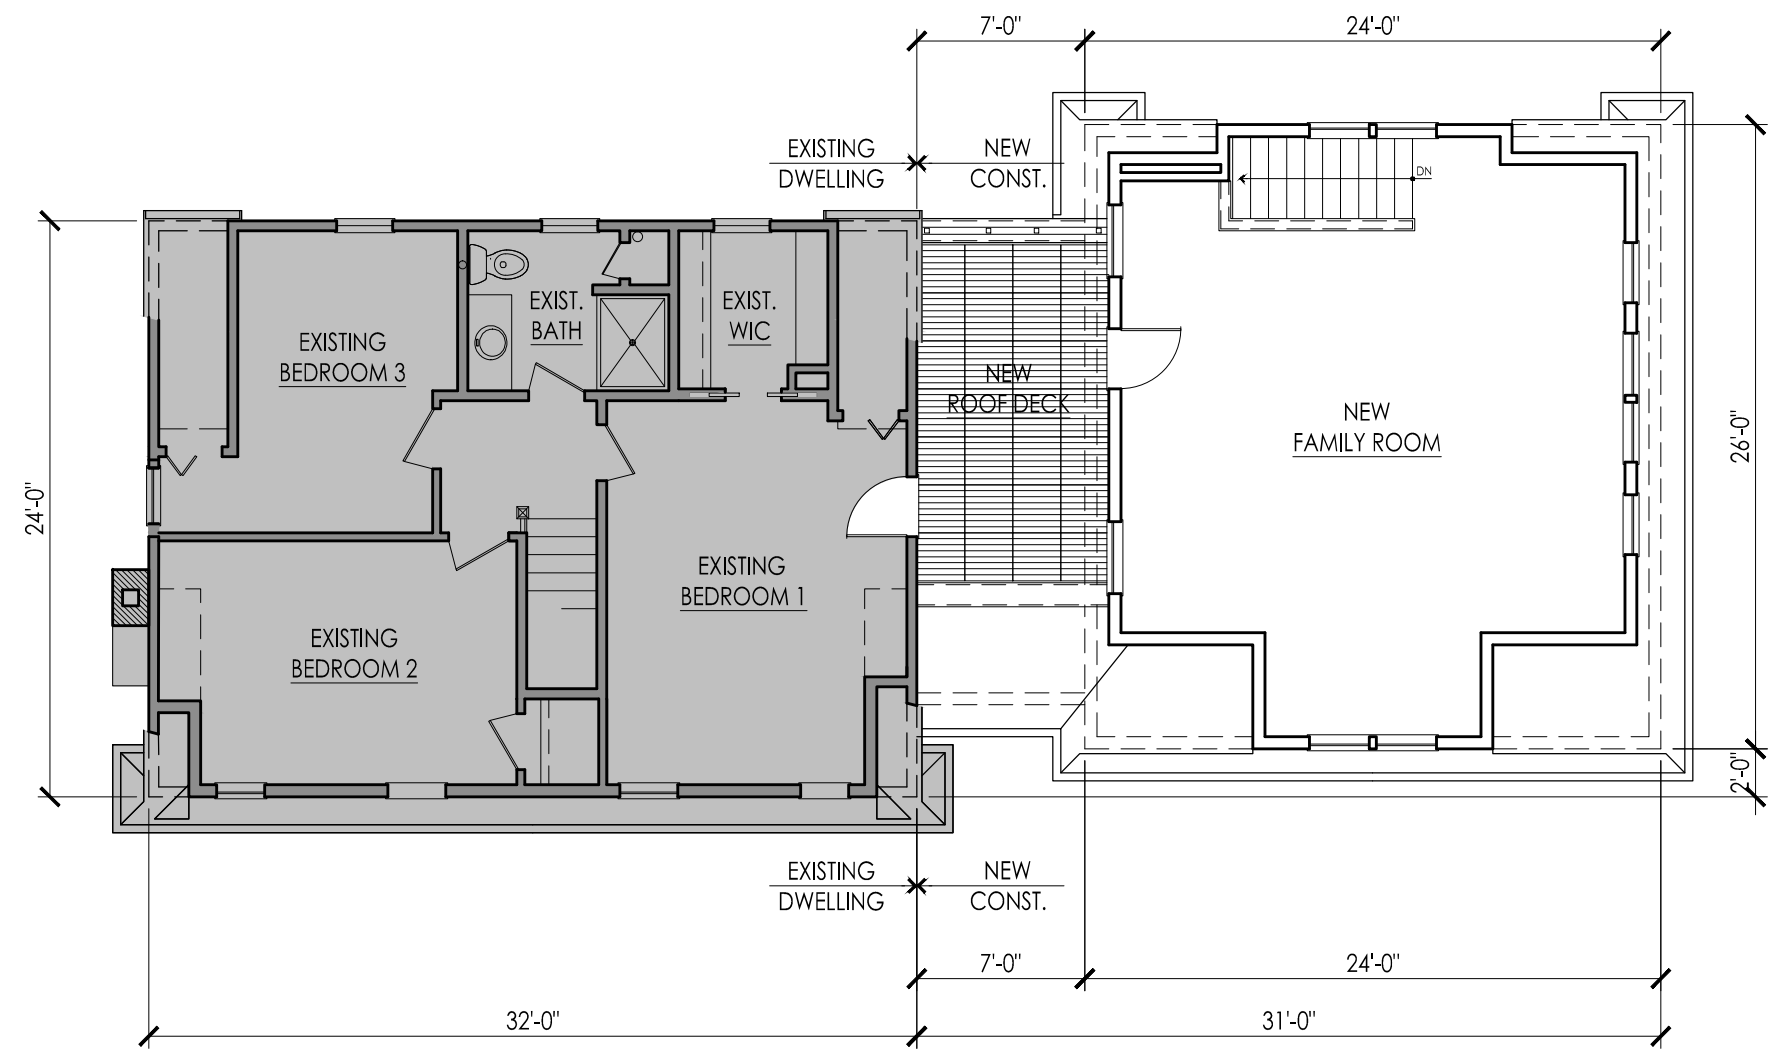

S+M architects
 4 Sherwood Avenue
 Foxboro, MA 02035
 (t) 508+922+2121
 (e) contact@sfmarch.com
 (w) www.SFMarch.com

OWNER
 Scott & Karen Lebow
 4 Sherwood Avenue
 Foxboro, MA 02035
 (t) (508) 543 - 2383

PROPOSED FLOOR PLAN
 - LEVEL 2
 Proposed Plans for:
 The Lebow Residence
 4 Sherwood Ave, Foxboro, MA

DATE
 13 AUG 2023

REVISIONS	NO.	DATE	DESC.

SHEET
A2.20
 2015103

SCALE 1-1/2"=1'
SCALE 3/4"=1'
SCALE 1/4"=1'
SCALE 1-1/2"=1'

IF THIS SHEET IS NOT 11 X 17 IT IS NOT PRINTED TO SCALE - SCALE ACCORDINGLY



EXISTING DWELLING * NEW CONST.

S+FM architects
 4 Sherwood Avenue
 Foxboro, MA 02035
 (t) 508+922+2121
 (e) contact@sfmarch.com
 (w) www.SFMarch.com

OWNER
 Scott & Karen Lebow
 4 Sherwood Avenue
 Foxboro, MA 02035
 (t) (508) 543 - 2383

PROPOSED FRONT ELEVATION

Proposed Plans for:
 The Lebow Residence
 4 Sherwood Ave, Foxboro, MA

DATE
 13 AUG 2023

REVISIONS

NO.	DATE	DESC.

SHEET
A3.11
 2015103

SCALE 1-1/2"=1' 0 1 2

SCALE 3/4"=1' 0 4

SCALE 1/4"=1' 0 1 2 4 8 12

IF THIS SHEET IS NOT 11 x 17 IT IS NOT PRINTED TO SCALE - SCALE ACCORDINGLY



SFM architects
 4 Sherwood Avenue
 Foxboro, MA 02035
 (t) 508+922+2121
 (e) contact@sfmarch.com
 (w) www.SFMarch.com

OWNER
 Scott & Karen Lebow
 4 Sherwood Avenue
 Foxboro, MA 02035
 (t) (508) 543 - 2383

PROPOSED RIGHT ELEVATION

Proposed Plans for:
 The Lebow Residence
 4 Sherwood Ave, Foxboro, MA

DATE
 13 AUG 2023

REVISIONS		
NO.	DATE	DESC.

SHEET
A3.12
 2015103

SCALE 1-1/2"=1'
SCALE 3/4"=1'
SCALE 1/4"=1'

IF THIS SHEET IS NOT 11 X 17 IT IS NOT PRINTED TO SCALE - SCALE ACCORDINGLY



S+FM architects
 4 Sherwood Avenue
 Foxboro, MA 02035
 (t) 508+922+2121
 (e) contact@sfmarch.com
 (w) www.SFMarch.com

OWNER
 Scott & Karen Lebow
 4 Sherwood Avenue
 Foxboro, MA 02035
 (t) (508) 543 - 2383

PROPOSED REAR ELEVATION
 Proposed Plans for:
 The Lebow Residence
 4 Sherwood Ave, Foxboro, MA

DATE
 13 AUG 2023

REVISIONS	NO.	DATE	DESC.

SHEET
A3.13
 2015103