


PROJECT:

PAYSON ROAD RECREATION COMPLEX

Foxborough Massachusetts

OWNER:

**TOWN OF FOXBOROUGH
40 SOUTH STREET
FOXBOROUGH, MA
02035**

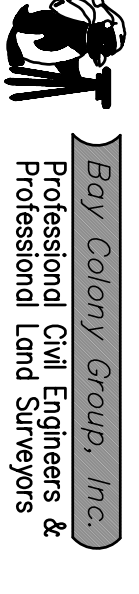

**FOUR SCHOOL STREET
P.O. BOX 9136
FOXBOROUGH, MA 02035
508-545-9889**


STAMP

DRAWING TITLE

Master Plan

SCALE: 1" = 60'
MARCH 9, 2009 SHEET NUMBER

L 101

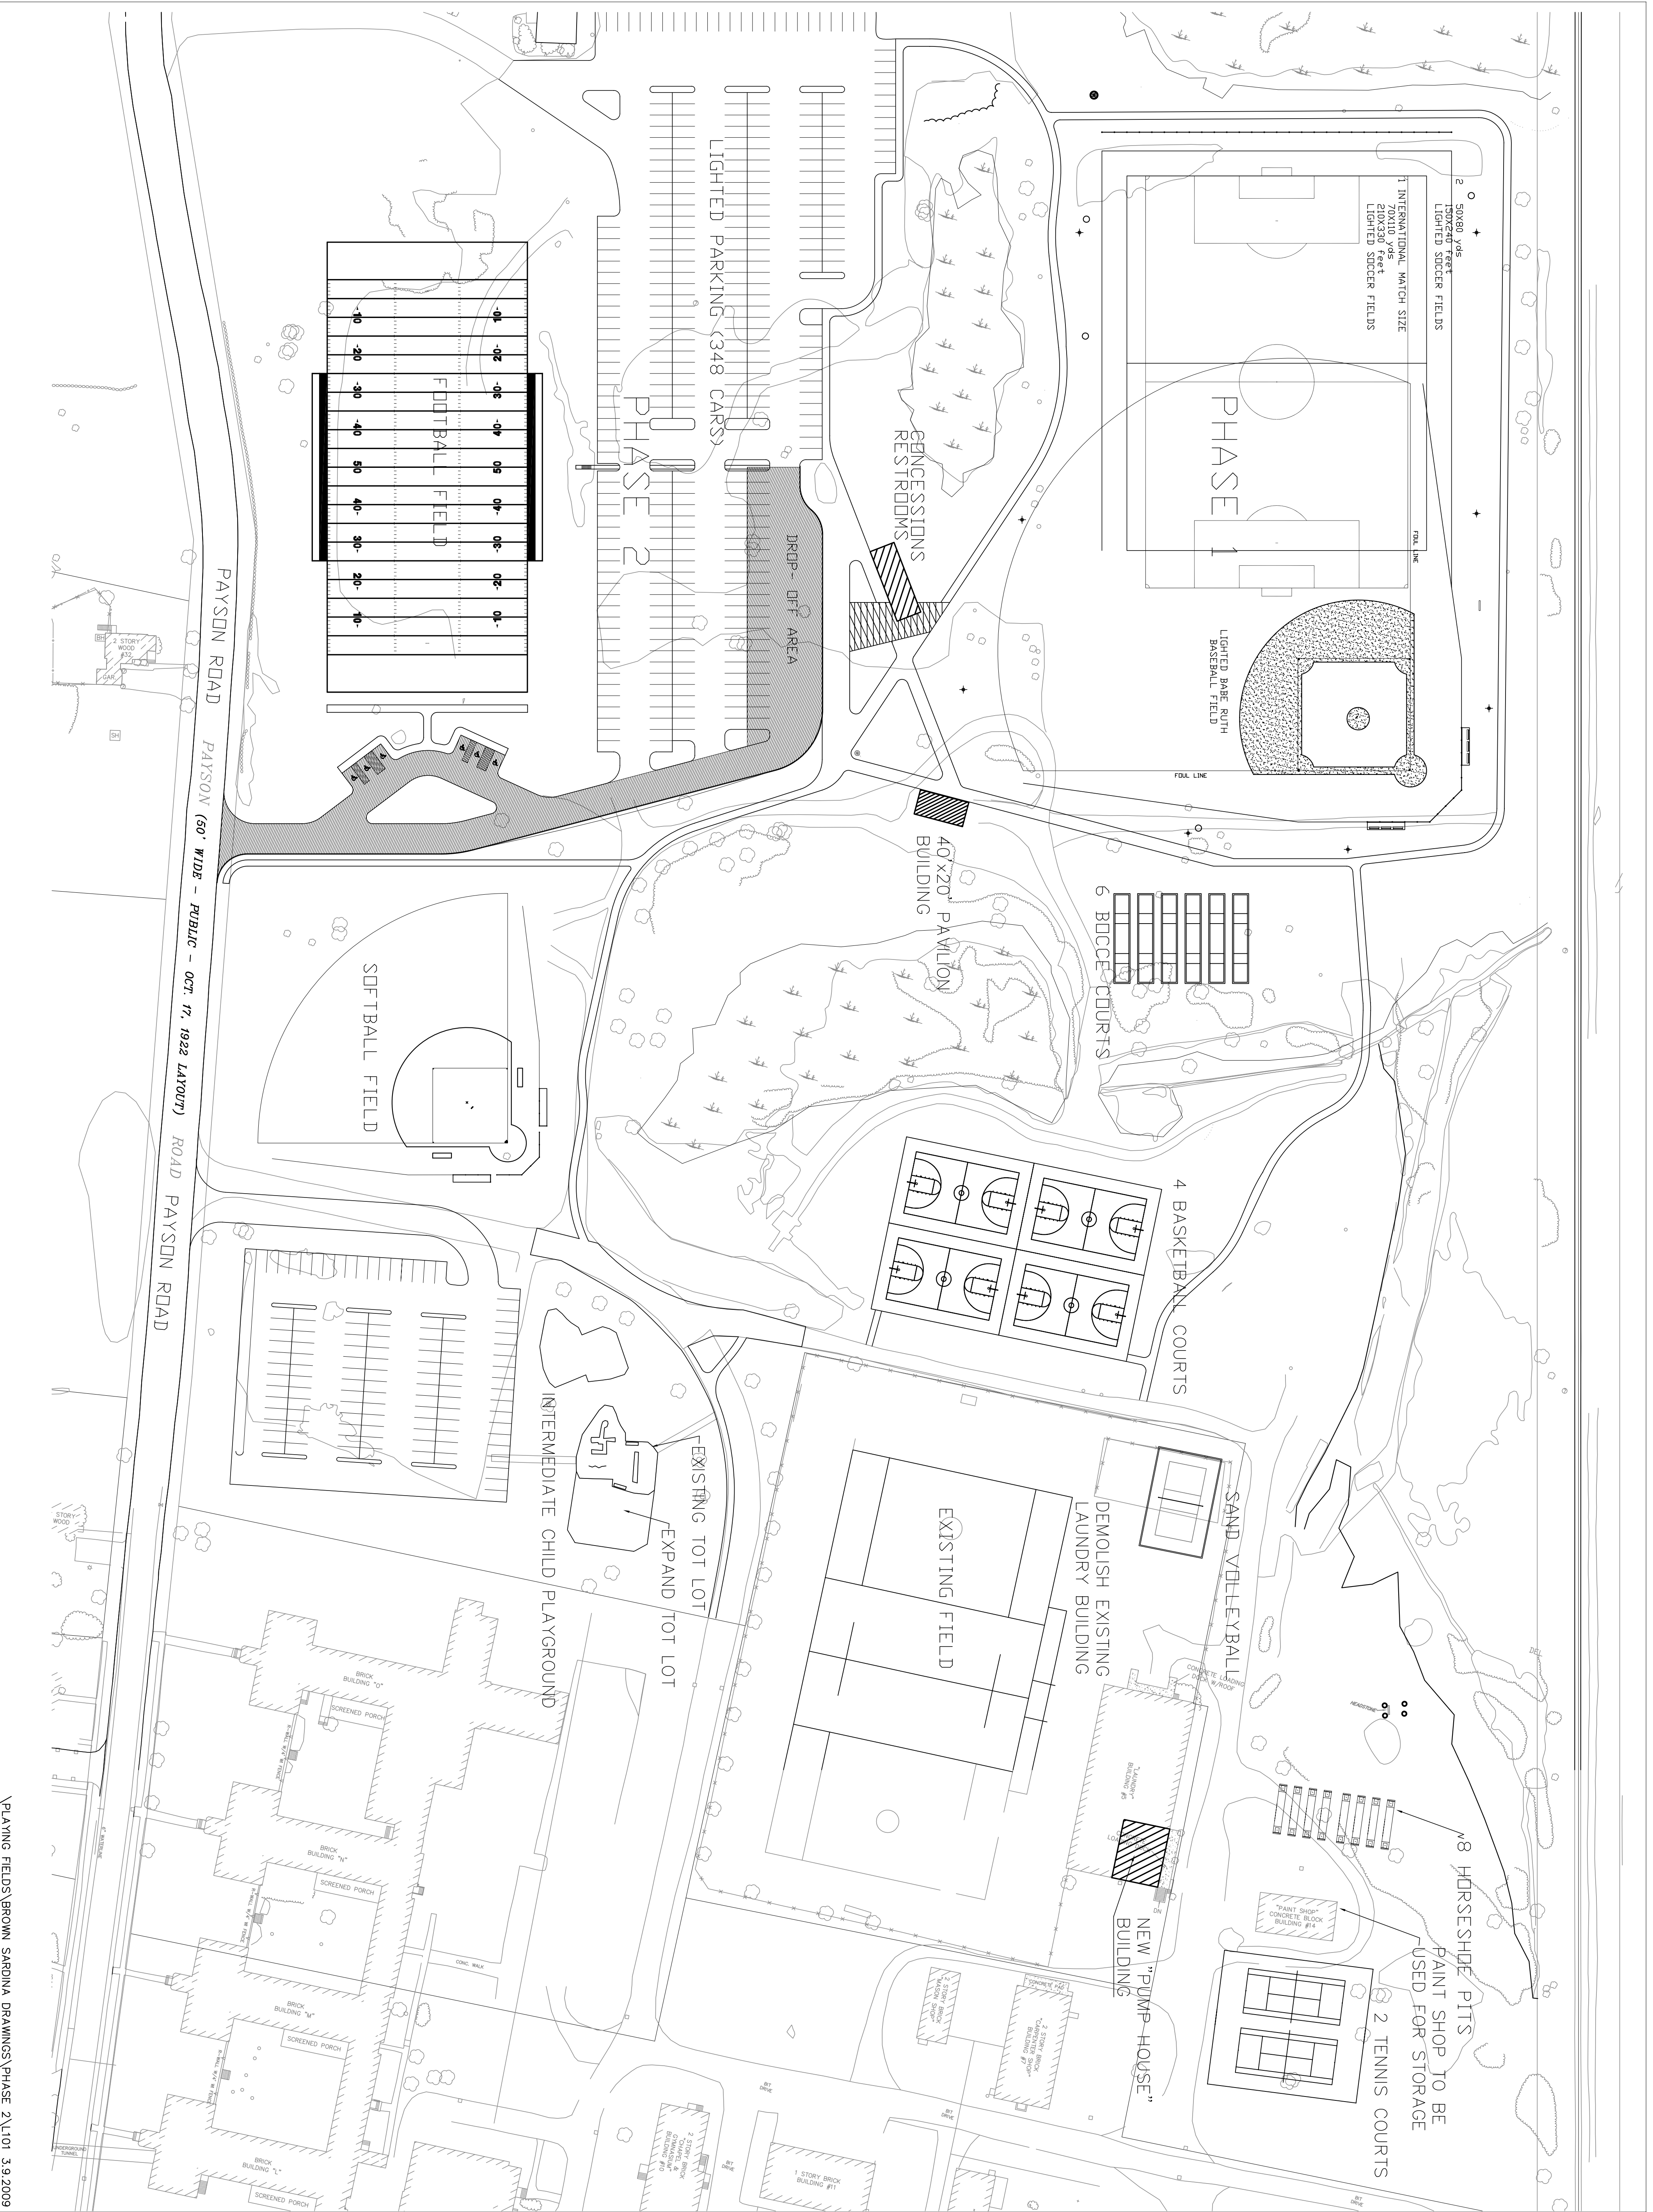

PLANNING FIELDS\BROWN SARDINA DRAWINGS\PHASE 2\L101 3.9.2009