


SCOTT M. OLIVEIRA &  
MEGHAN M. CROSBY

CHRISTOPHER D. & MARY J.  
BAILEY

LOT 14  
11,206 S.F.

TOWN OF FOXBOROUGH

GARY M. & LAURA RIFE

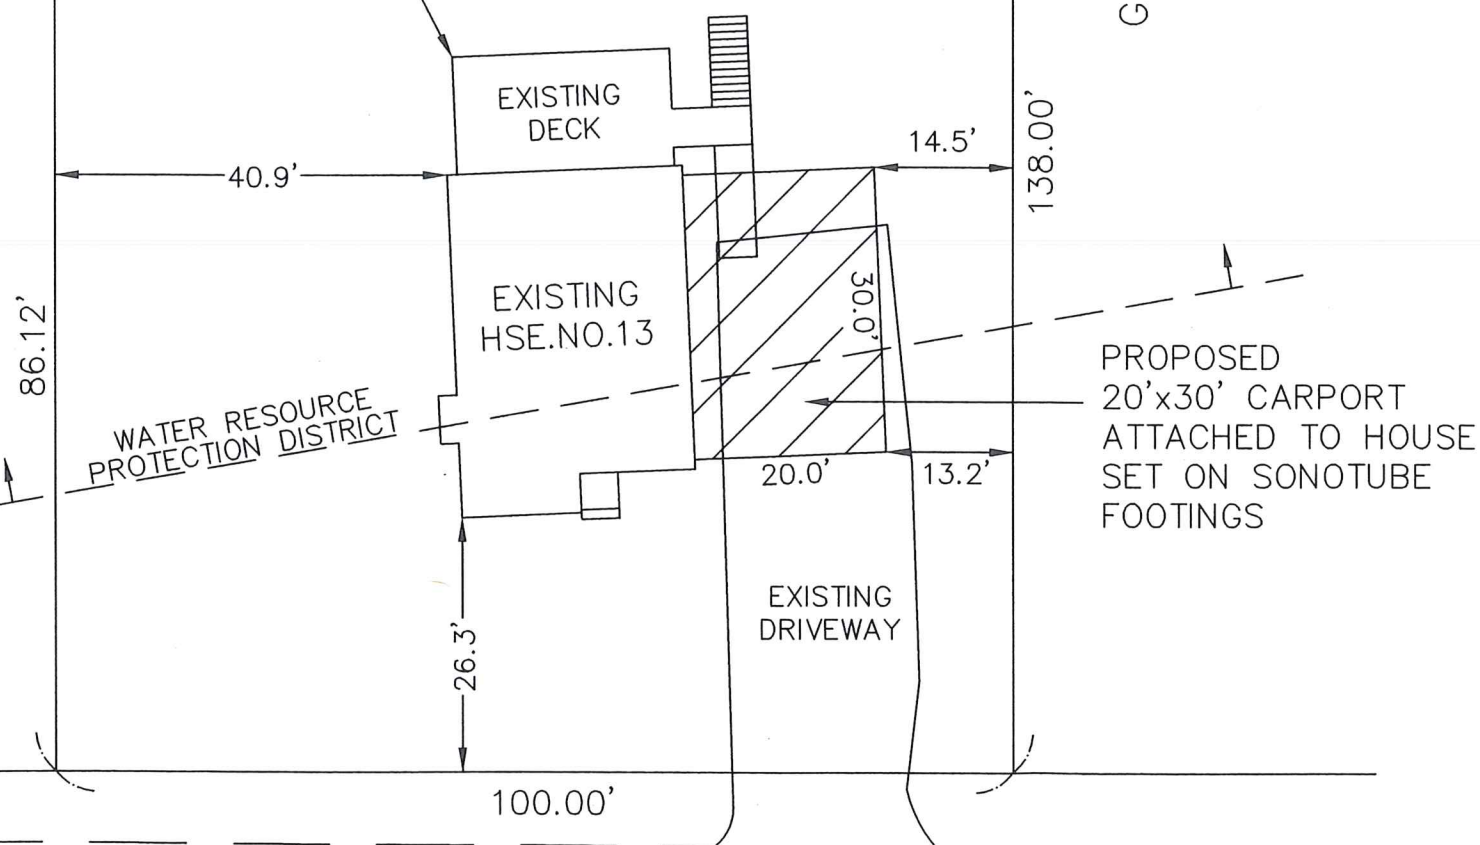


ASSESSOR'S MAP 96 PARCEL 22  
ZONE RESIDENTIAL 40  
SETBACKS : FRONT 35 FEET  
SIDE 15 FEET  
REAR 30 FEET

WATER RESOURCE PROTECTION DISTRICT  
MAXIMUM LOT COVERAGE : 15.0 %  
EXISTING LOT COVERAGE : 17.22 %  
PROPOSED LOT COVERAGE : 22.50 %

PROPOSED  
CARPORT ADDITION  
AT  
NO.13 MORSE STREET  
IN  
FOXBOROUGH MA.

SCALE 1" = 20'


AUGUST 29, 2023

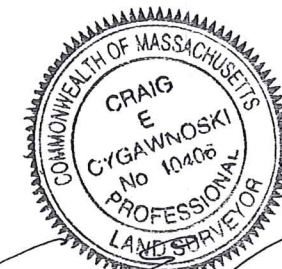

CRAIG E. CYGAWNOSKI

RECEIVED  
TOWN CLERK  
2023 AUG 30 A 11:06  
FOXBOROUGH, MA 02035  
Aug. 29, 2023  
DATE

GRAPHIC SCALE - FEET

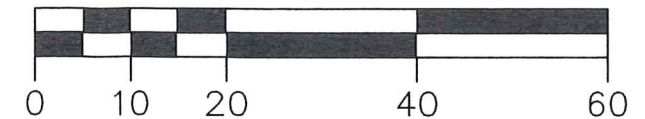

P.O. BOX 32 MANSFIELD, MA. 02048  
(508) 339-3731 RIMENGINEERING@VERIZON.NET